

OWNER:

Cheif Medowar

CONSULTANTS

Arch. Rodenas Lugo Screenfield

(not for construction or permit)

PROJECT:

#207 Del Cristo St., Old San Juan
As Built Drawings
San Juan, P.R.

REVISIONS

NO.	DATE
1	
2	
3	
4	
5	


NOTES / PERMITS

DATE: October 21, 2016

Existing
Floor Plans
(As Built)


HOUA:

A-1

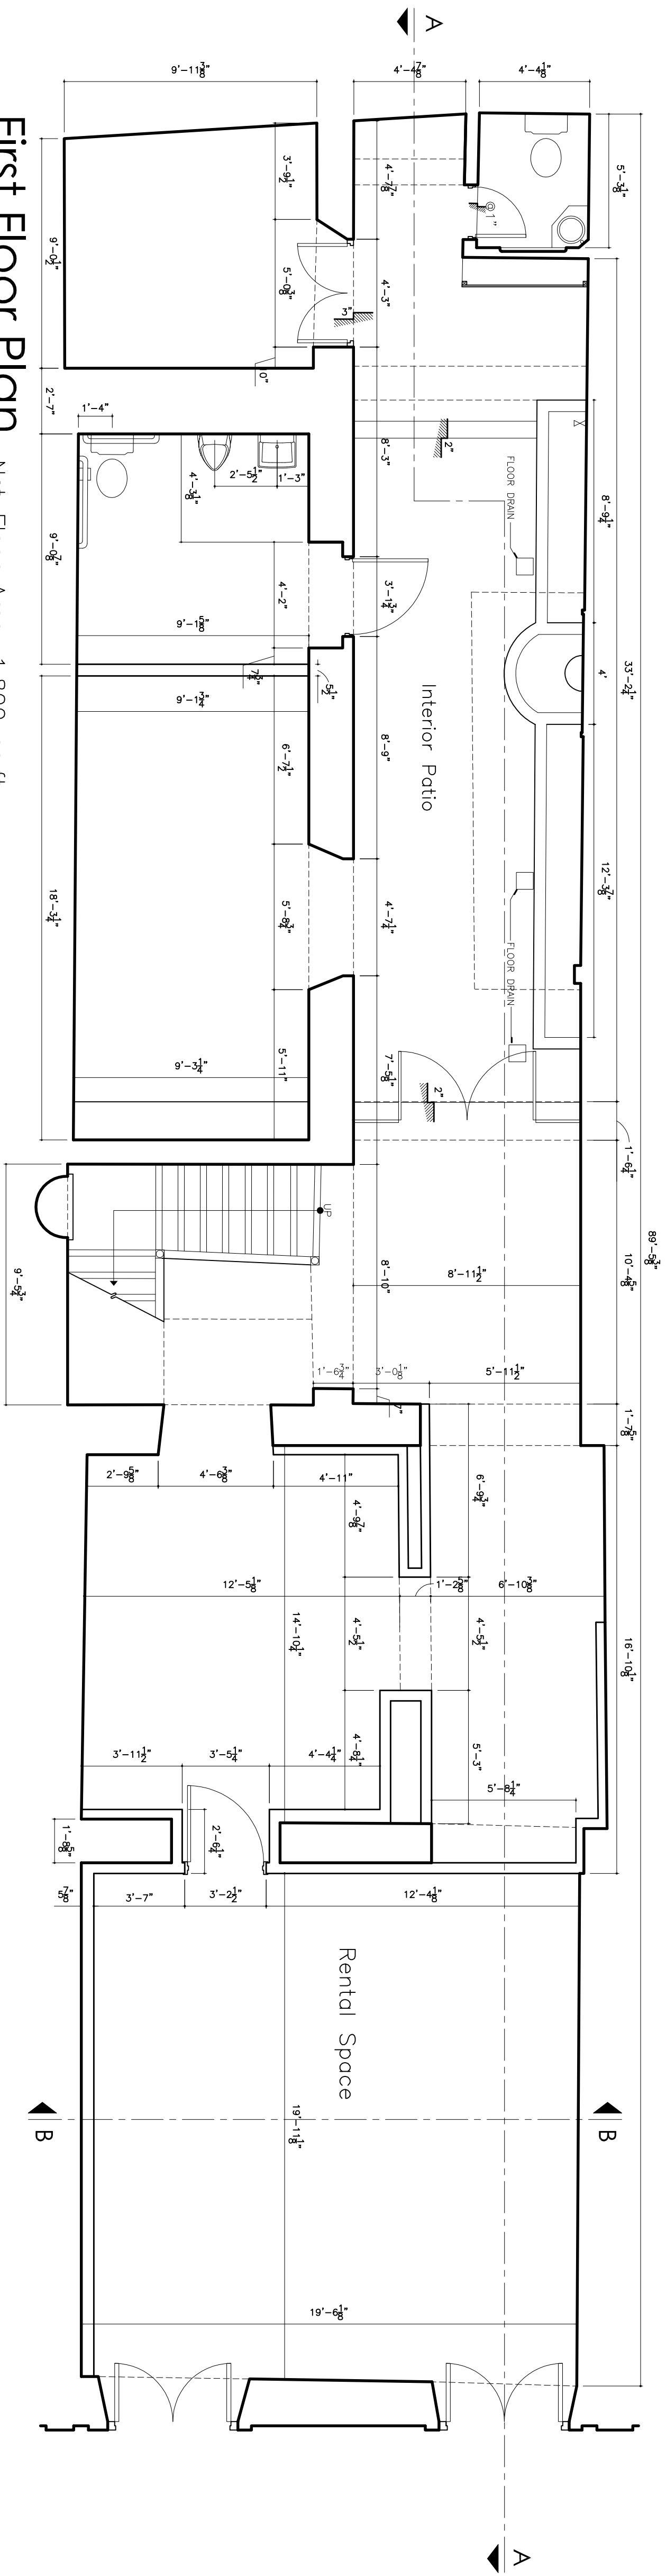


First Floor Plan Net Floor Area: 1,800 sq.ft.

Scale: 1/4"=1'-0"

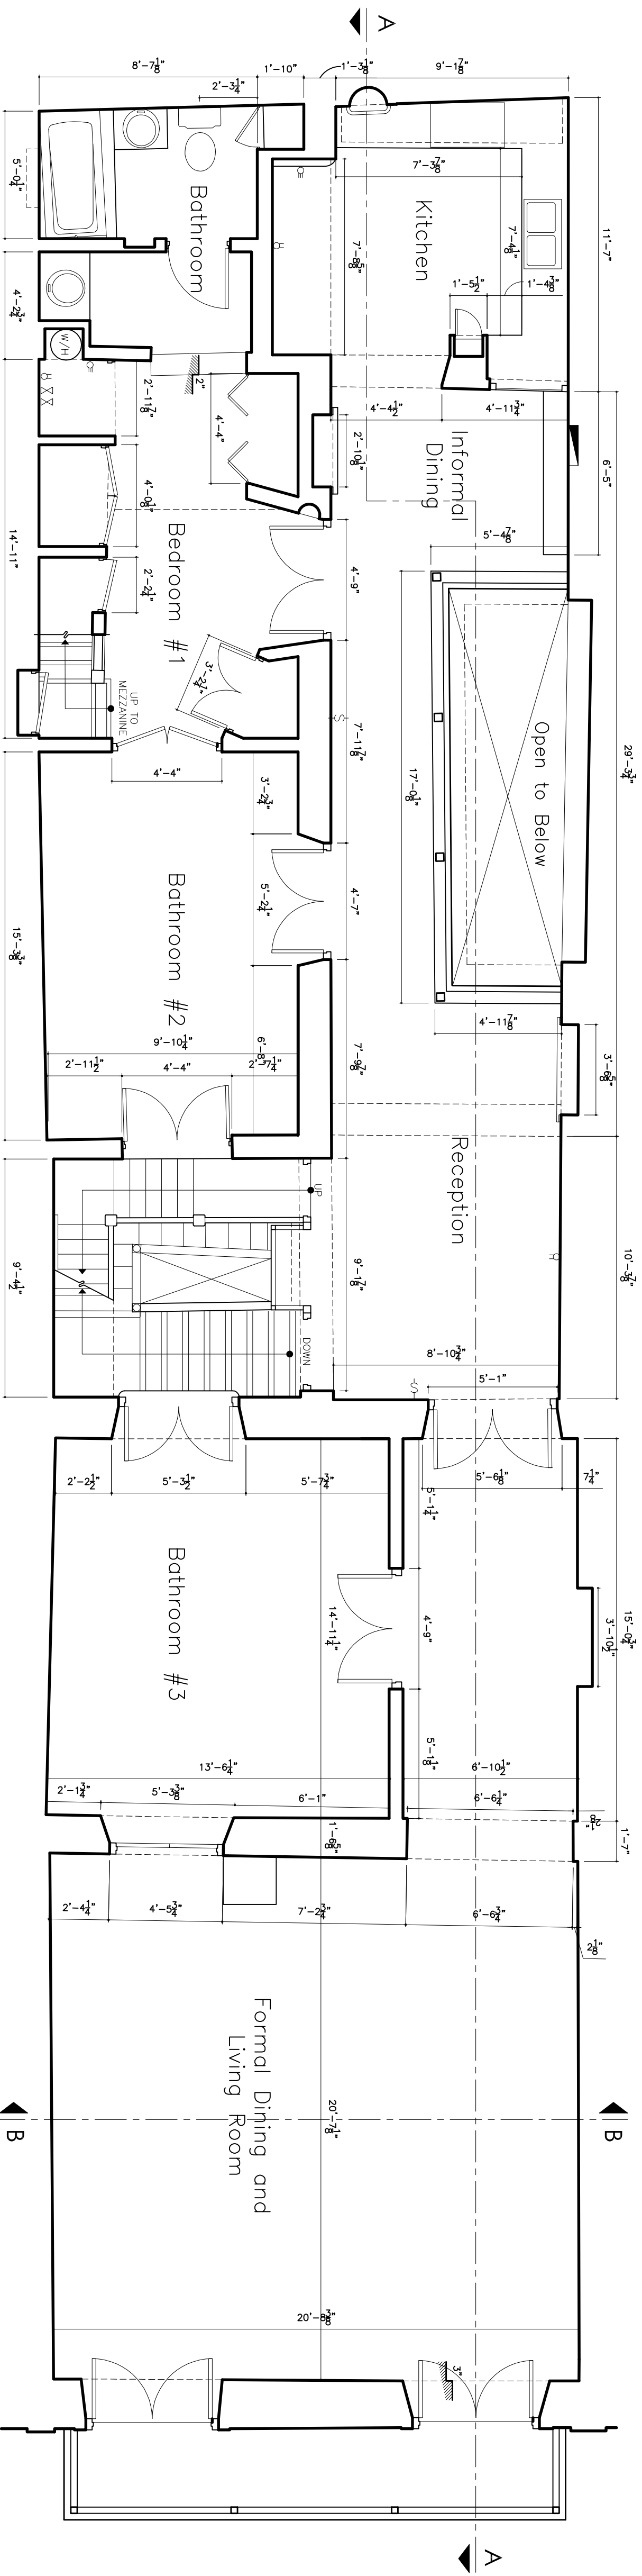


Second Floor Plan Net Floor Area: 1,883 sq.ft.

Scale: 1/4"=1'-0"

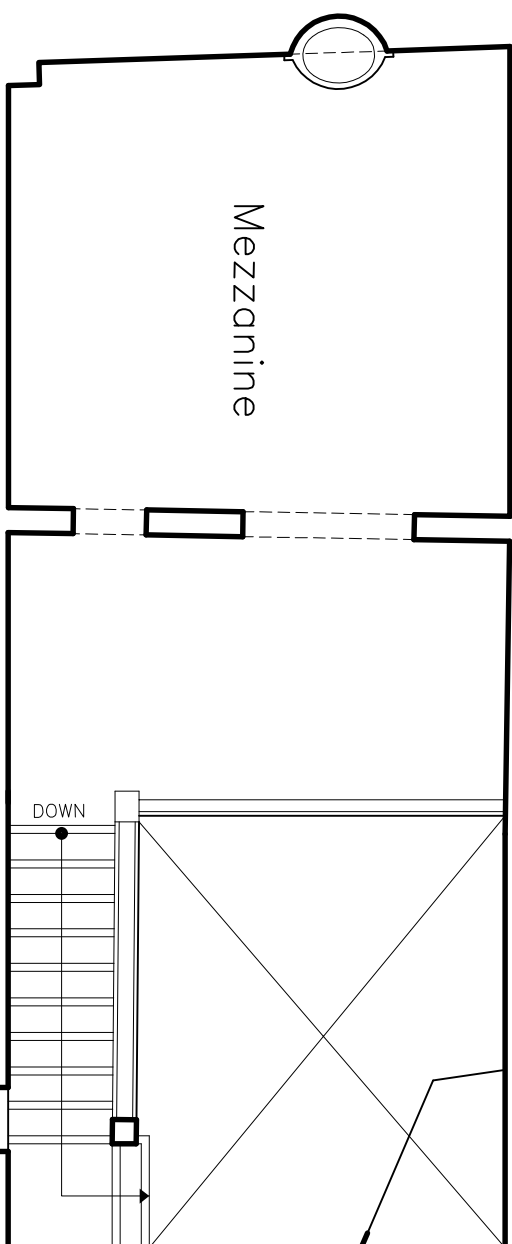


Net Floor Area: 165 sq.ft.

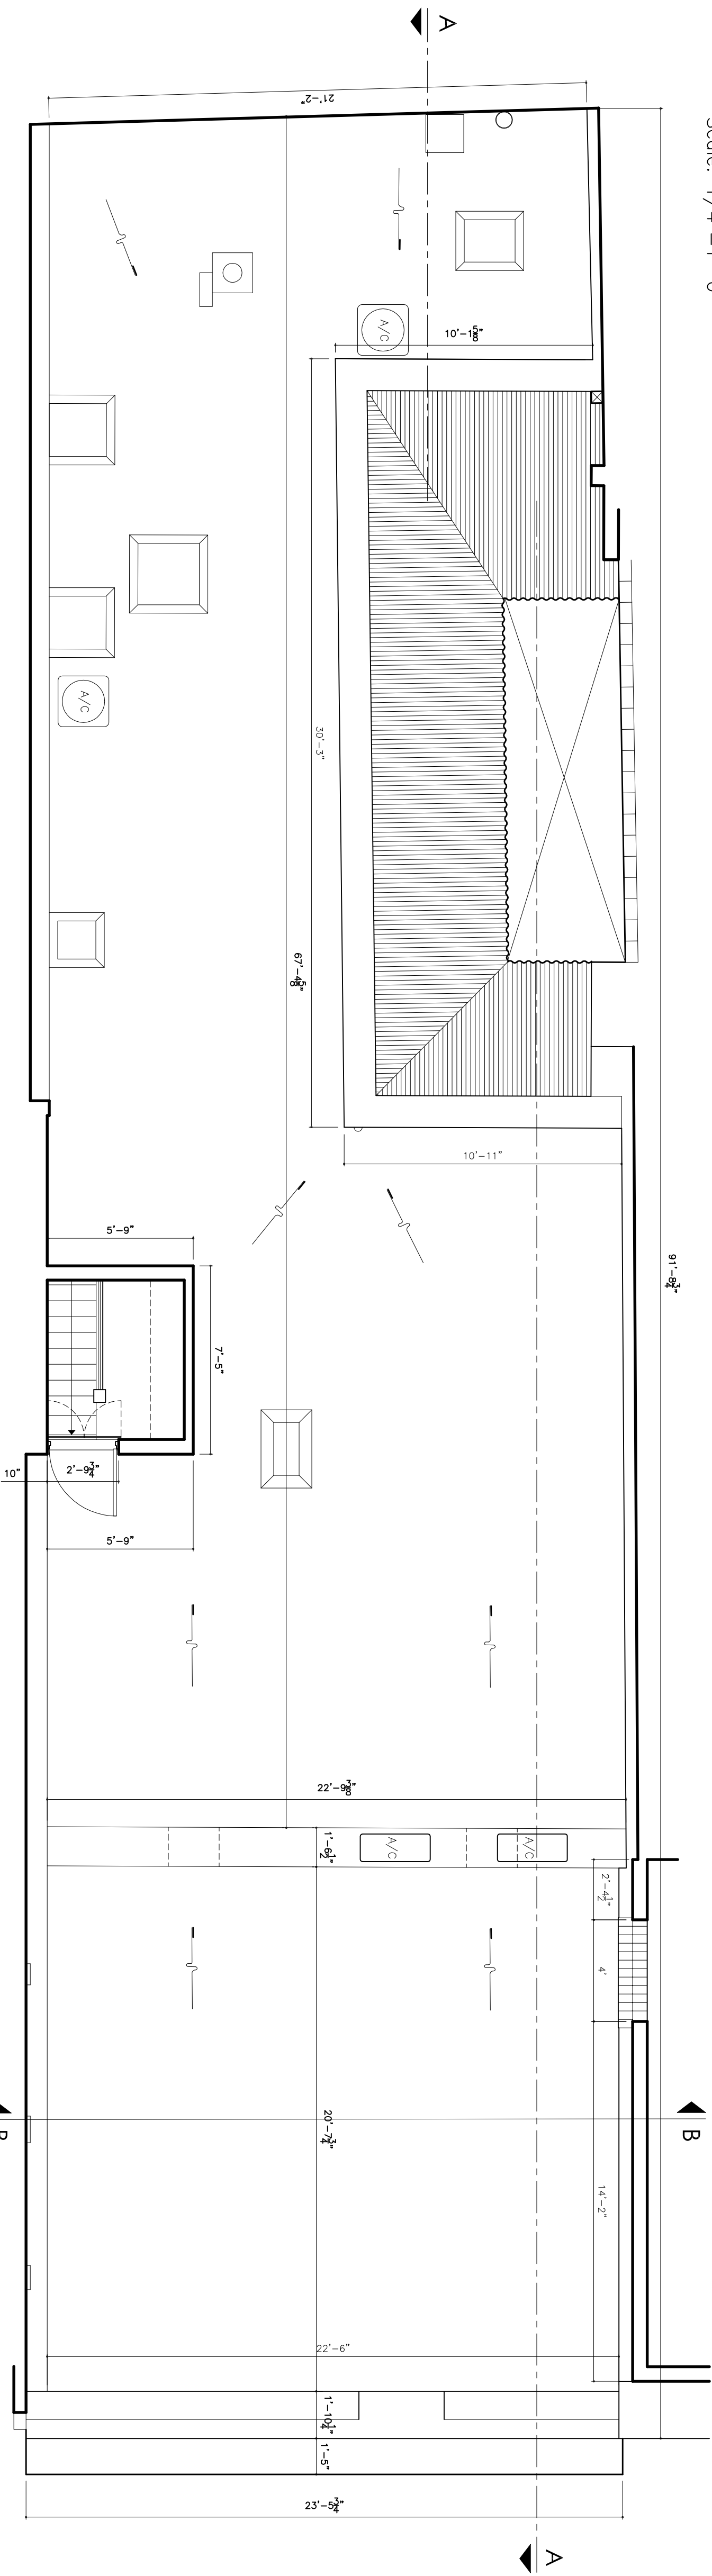


Roof Level Floor Plan Net Floor Area: 2,066 sq.ft.


Scale: 1/4"=1'-0"

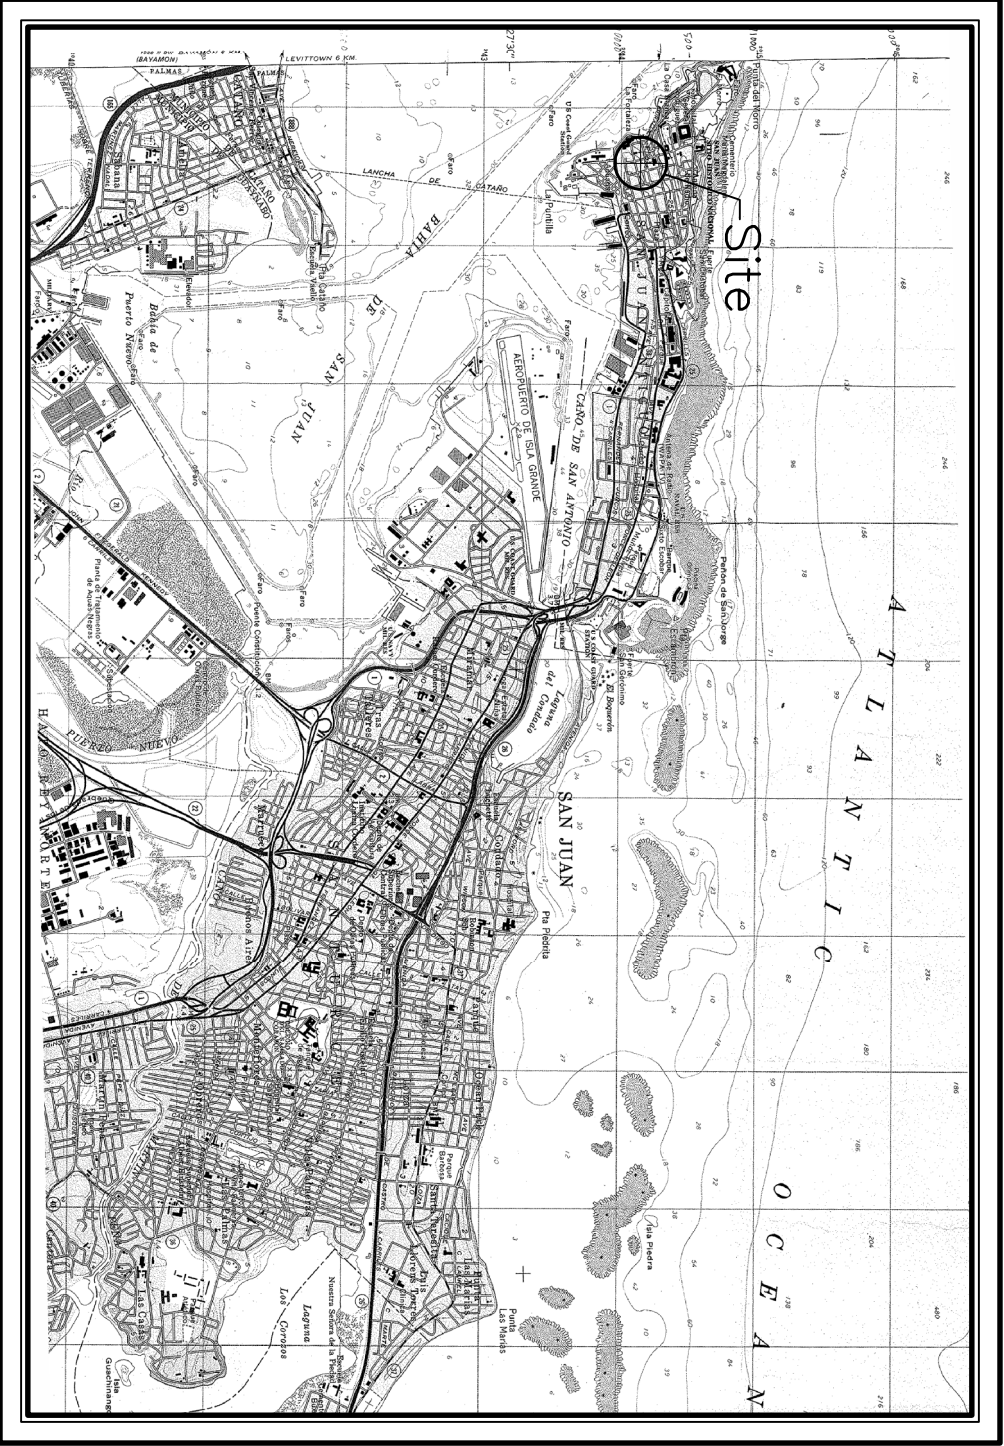


USGS Quadrangle Map (Node3 X:23335 6281, Y:269931 0992)

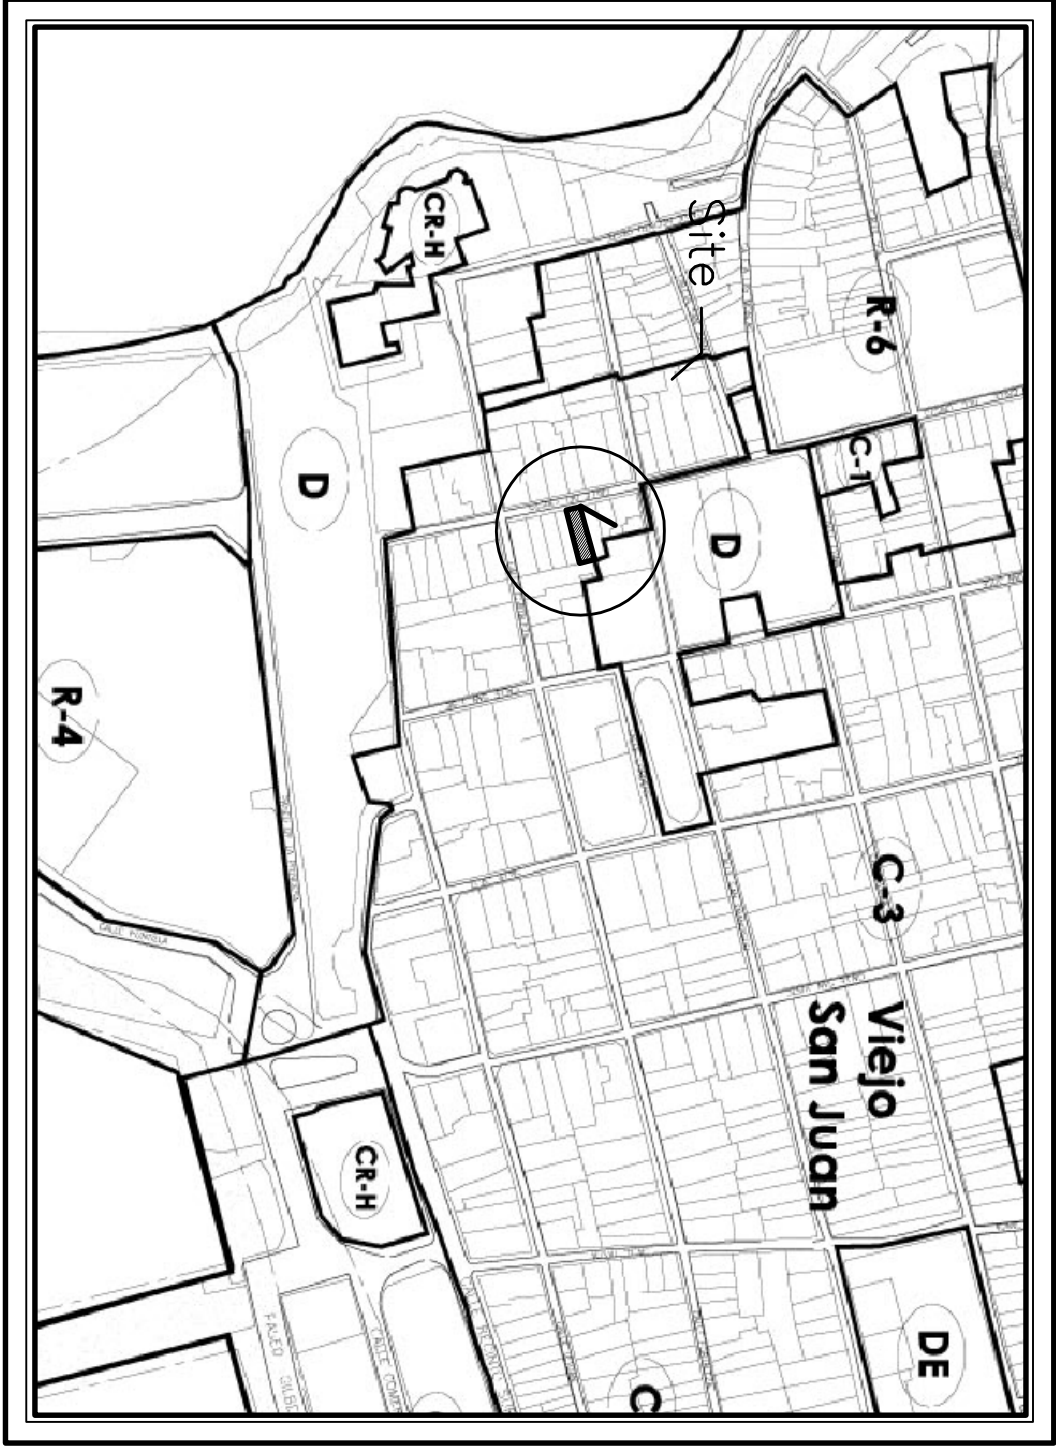

Zoning Map (Sheet 3D and 3E / August 4, 2013 and March 2, 2014)

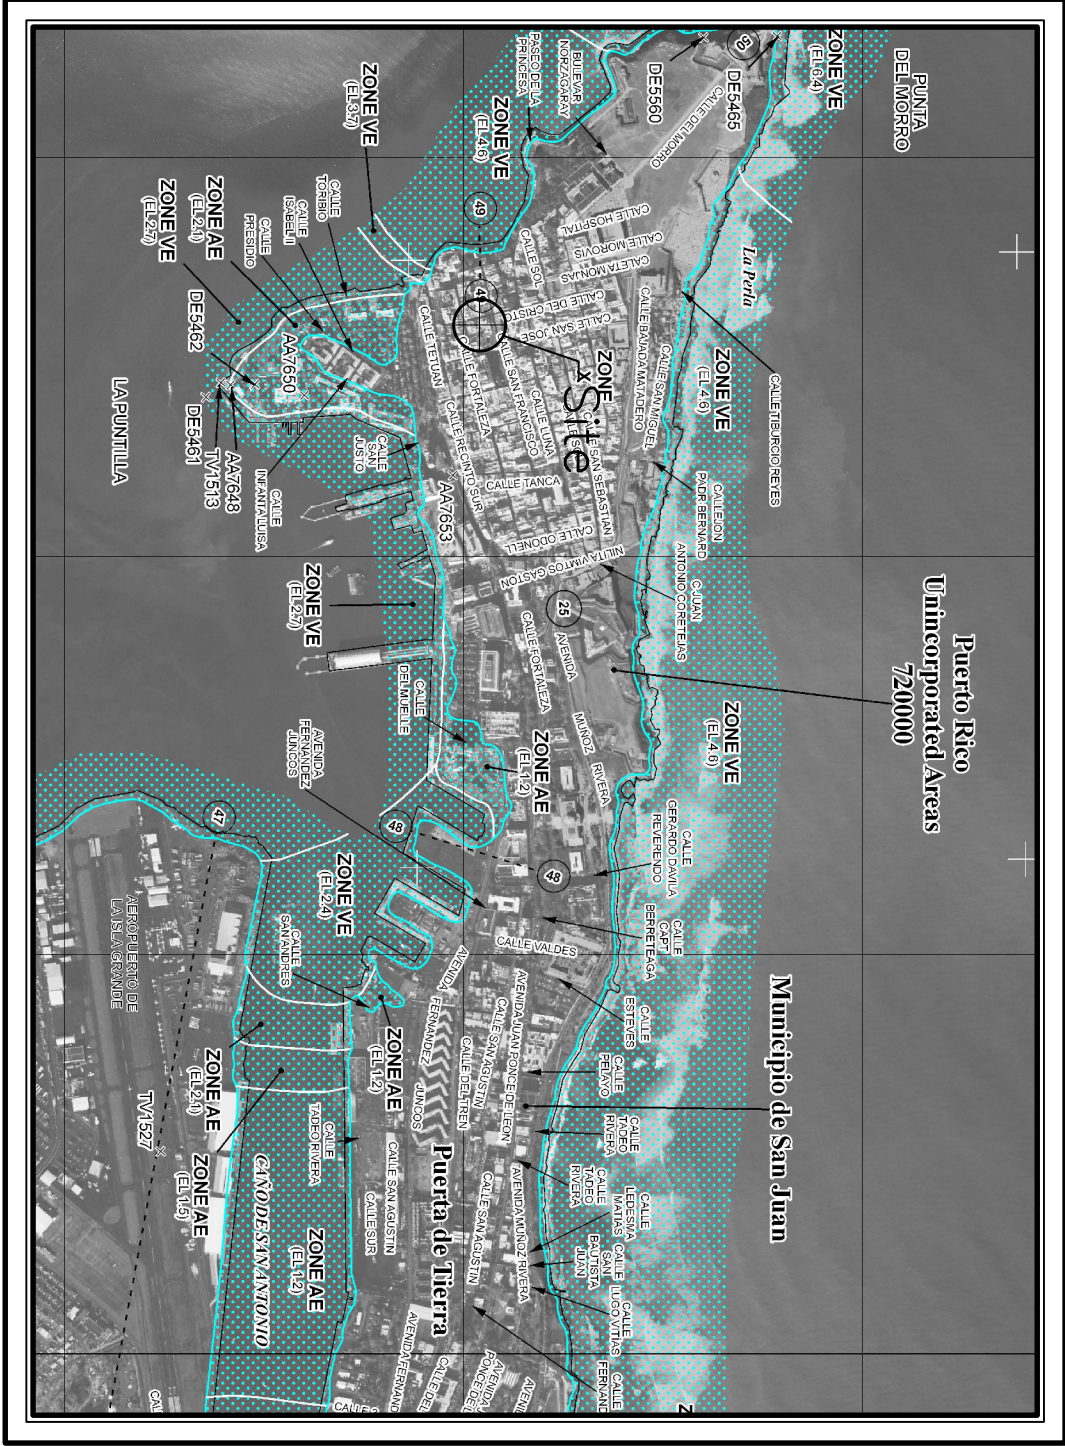

Flood Map (C000703554) November, 18, 2009

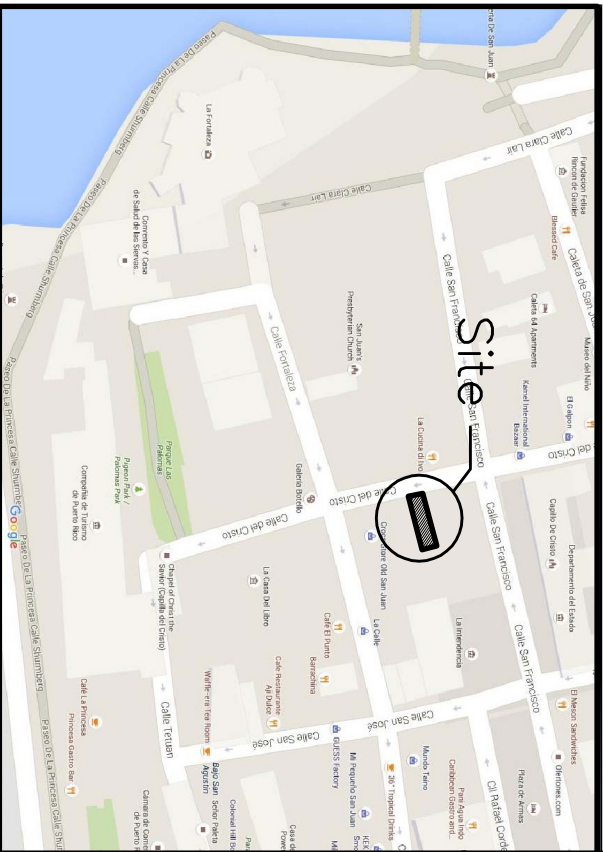

Map of Puerto Rico

#207 Del Cristo St.
Old San Juan, P.R.

Location

Catastro 040-002-043-16

INDEX	
No.	Title
HT-1	TITLE SHEET AND ELEVATION
A-1	EXISTING FLOOR PLANS
A-2	EXISTING REFLECTED CEILINGS
A-3	EXISTING SECTIONS

#207 Del Cristo St., Old San Juan

As Built Drawings

San Juan, P.R.

LEGEND	
	4'-0" Fluorescent Light
	GENERAL SECTION
	ELEVATION
	NOTE
	FLOOR OR ROOF DRAIN
	STORM DRAIN
	FLOOR PATTERN CHANGE
	110V RECEPTACLE
	TELECOMMUNICATIONS
	WALL LAMP
	CEILING LAMP
	ELECTRICAL PANEL
	SWITCH
	JUNCTION BOX
	HOSE BIB

32'-9" Poropet Elev.

Second Floor Elev. 13'-3-1/2"

First Floor Elev. 0'-0"


First Floor Elev. 0'-0"

Del Cristo St. Existing Elevation

Scale: 1/2"=1'-0"


OWNER:	
Cheif Medawar	
CONSULTANTS	
Ana Rodenas Lugo Screenfield ana.rodenas@screenfield.com	
PROJECT:	
#207 Del Cristo St., Old San Juan	
As Built Drawings	
San Juan, P.R.	
REVISIONS	
NO.	DATE
1	
2	
3	
4	
5	
NOTES / PERMITS	

DATE: October 24, 2015
Title Sheet
HOTAS:
TS-1

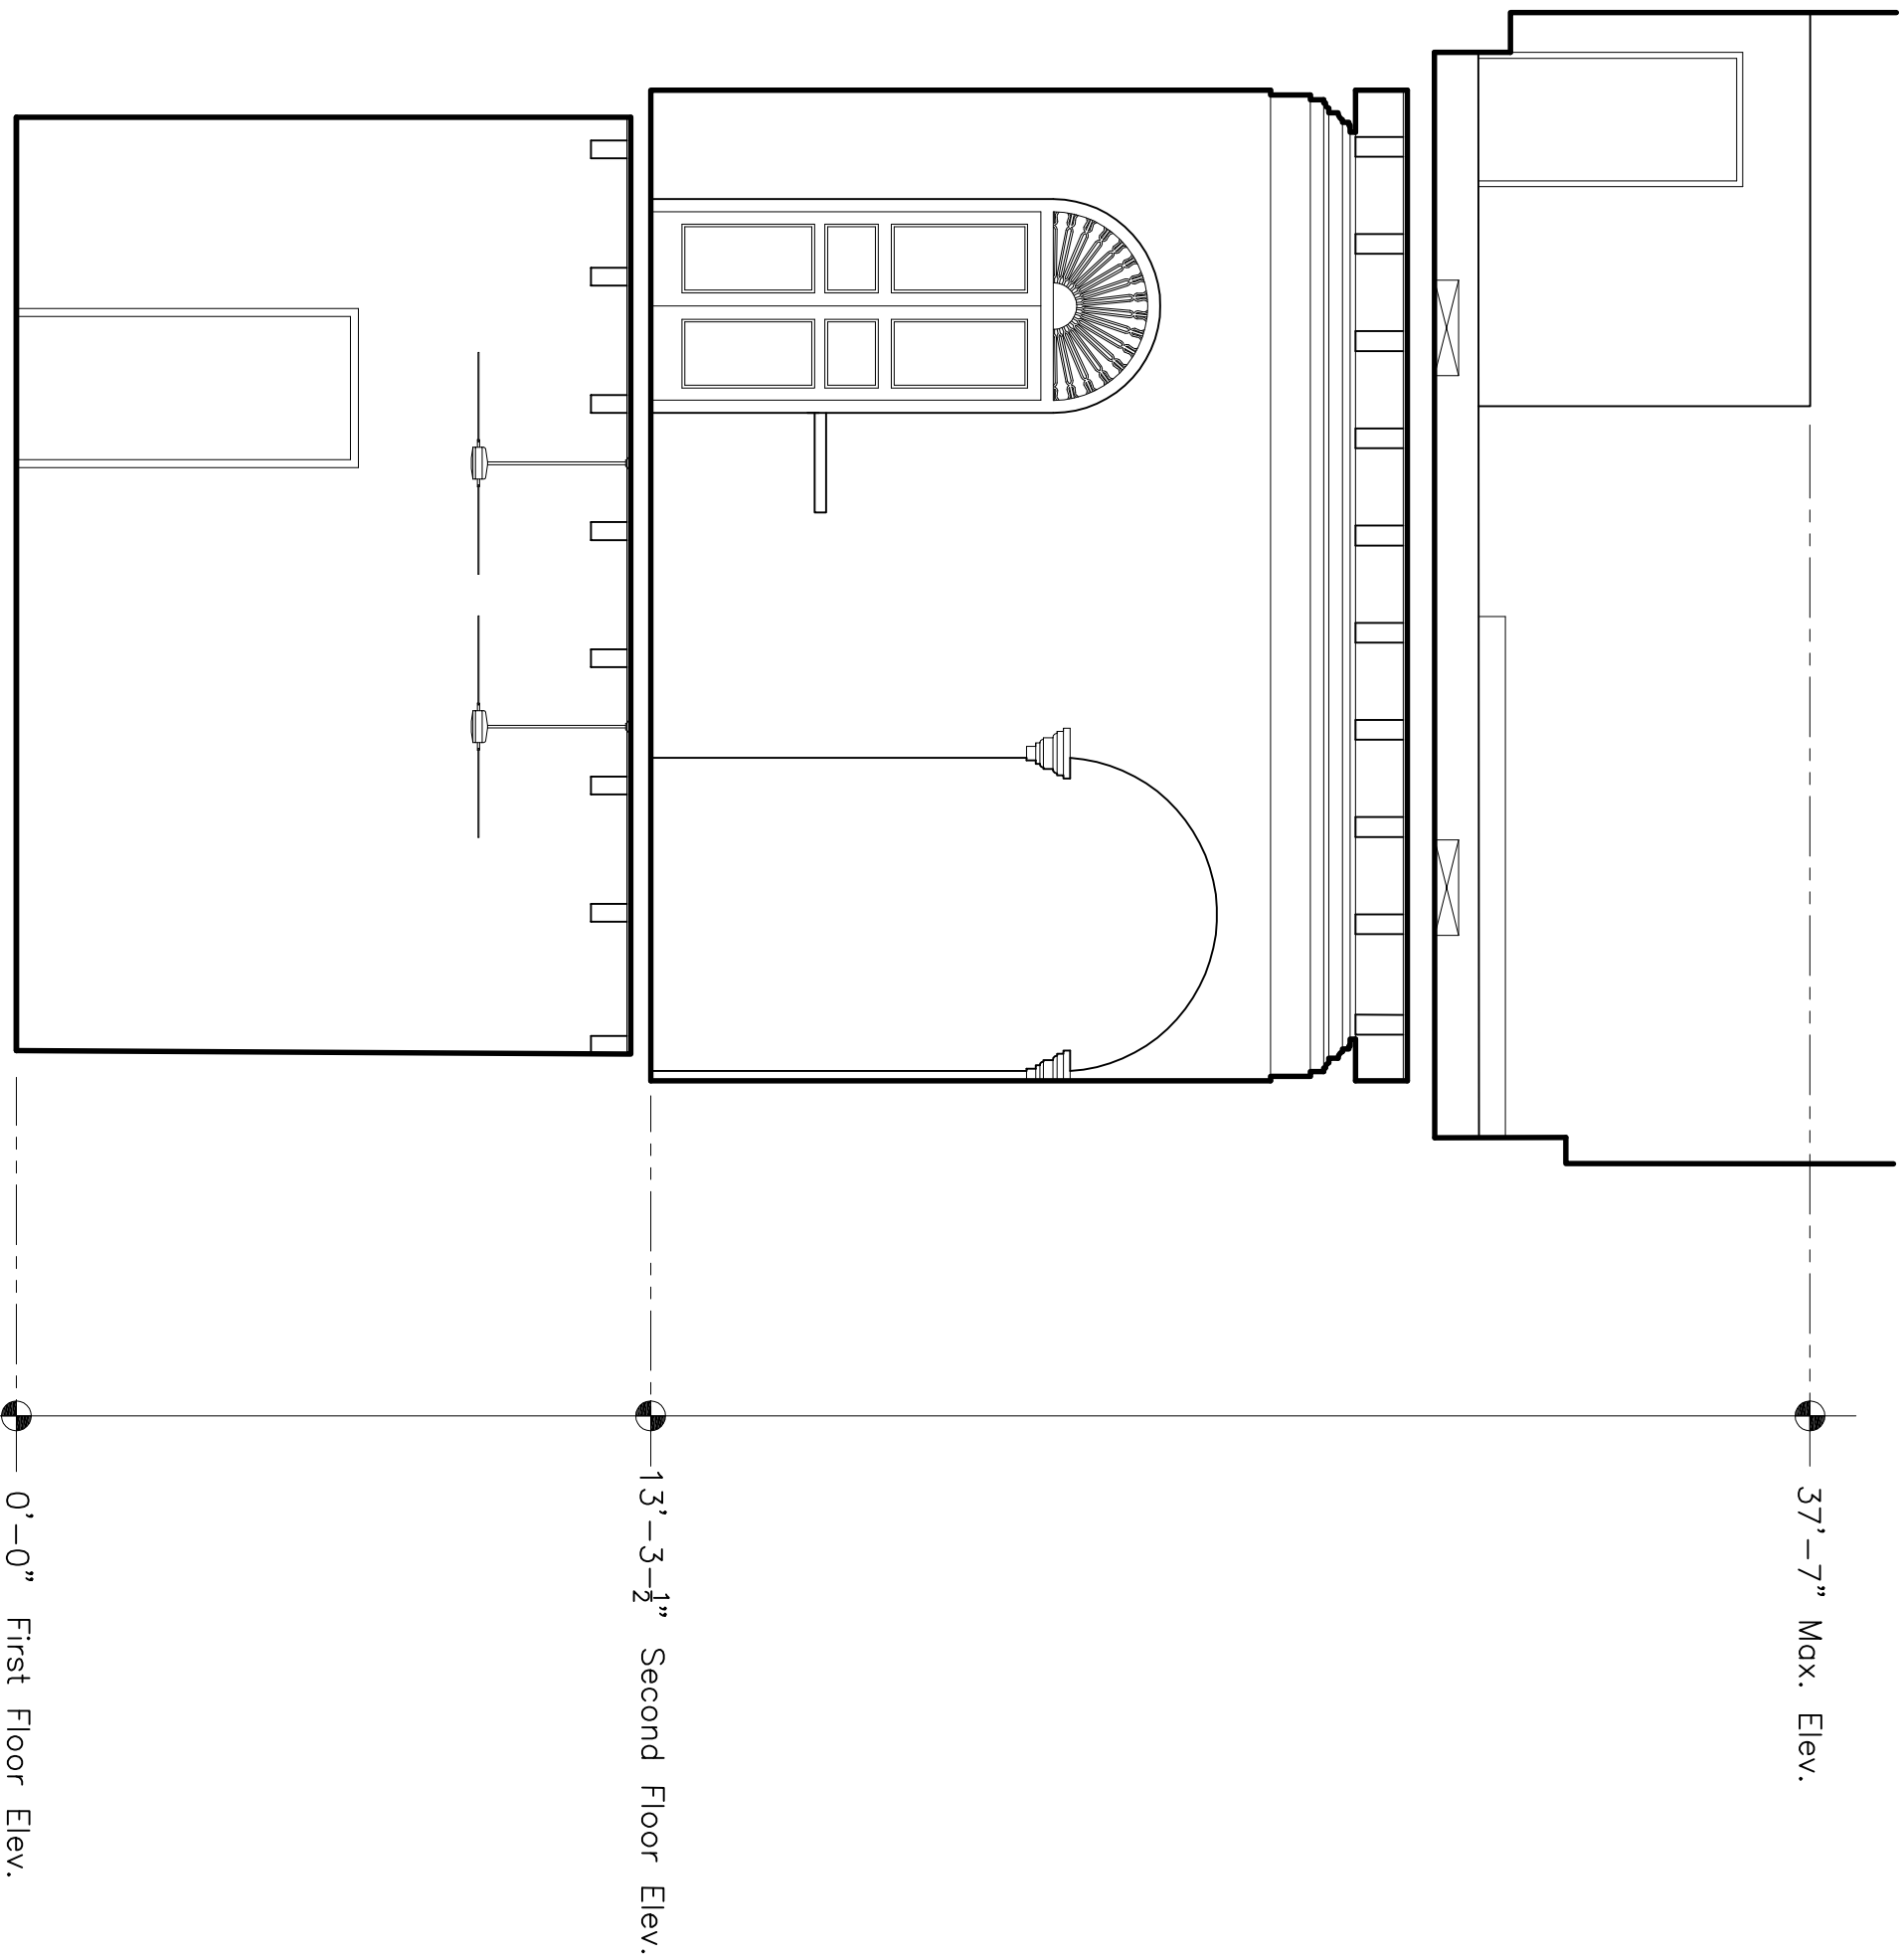

Section B-B

Scale: 1/4"=1'-0"

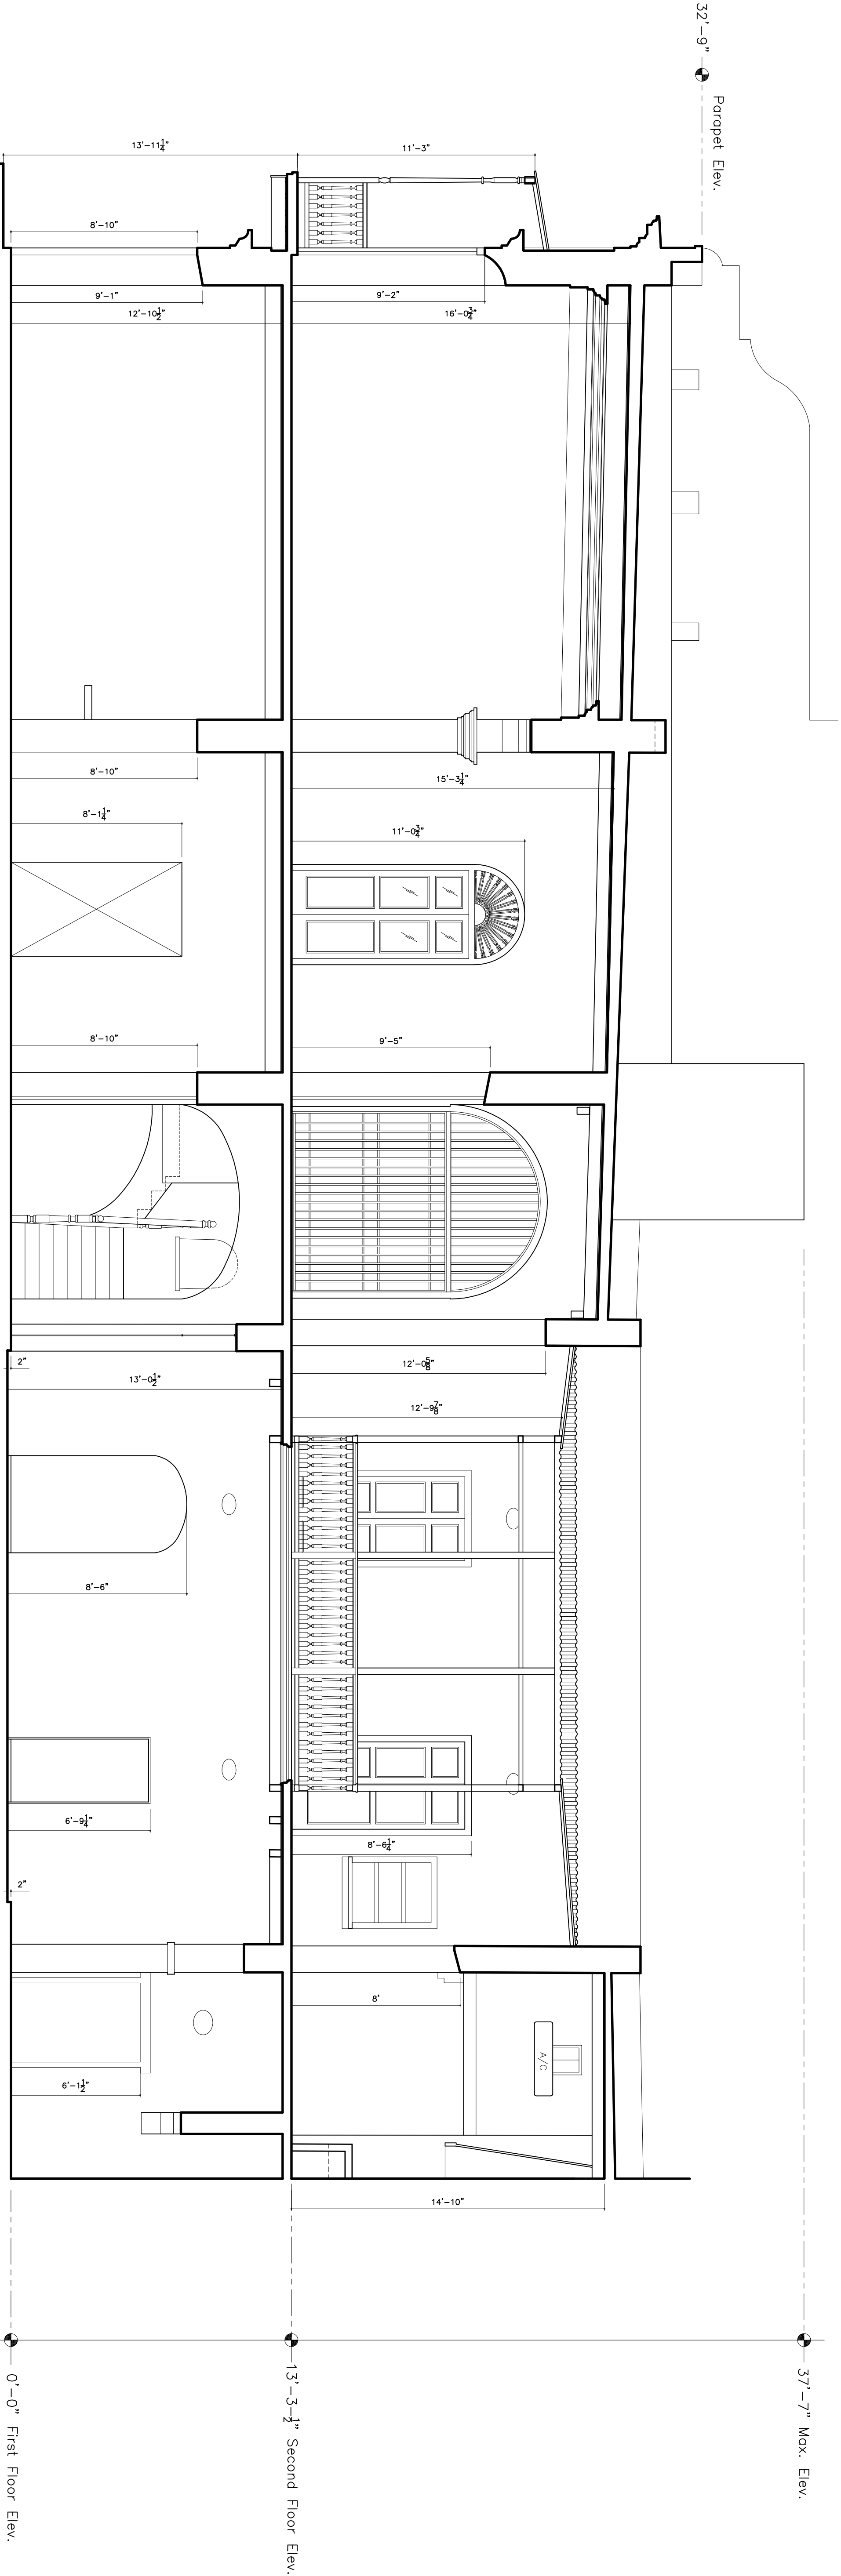

Section A-A

Scale: 1/4"=1'-0"

OWNER:

Cherif Medawar

CONSULTANTS

Arch. Rodolfo Lugo Escamilla

(107) 767-0777 / rodolfo@rpe.com

PROJECT:

#207 Del Cristo St., Old San Juan
As Built Drawings

San Juan, P.R.

REVISIONS

NO.	DATE
1	
2	
3	
4	
5	


NOTES / PERMITS

DATE: October 21, 2016

Existing
Sections
(As Built)


HOUA:

A-3

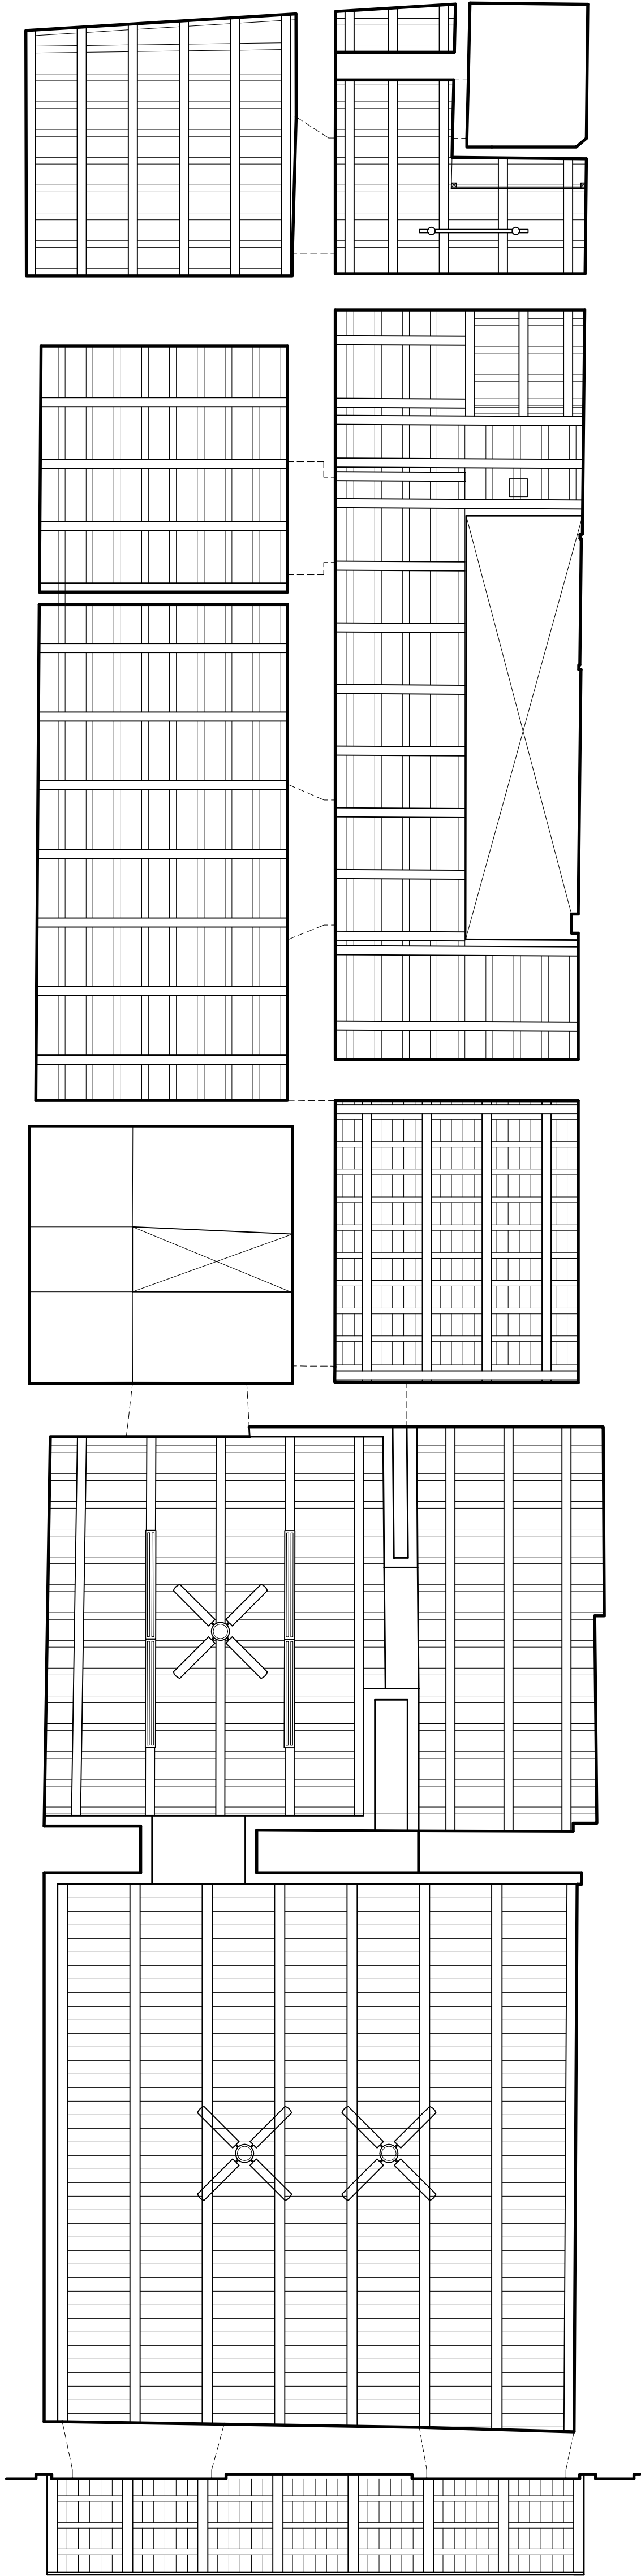


First Floor Plan
Reflected Ceiling

Scale: 1/4"=1'-0"

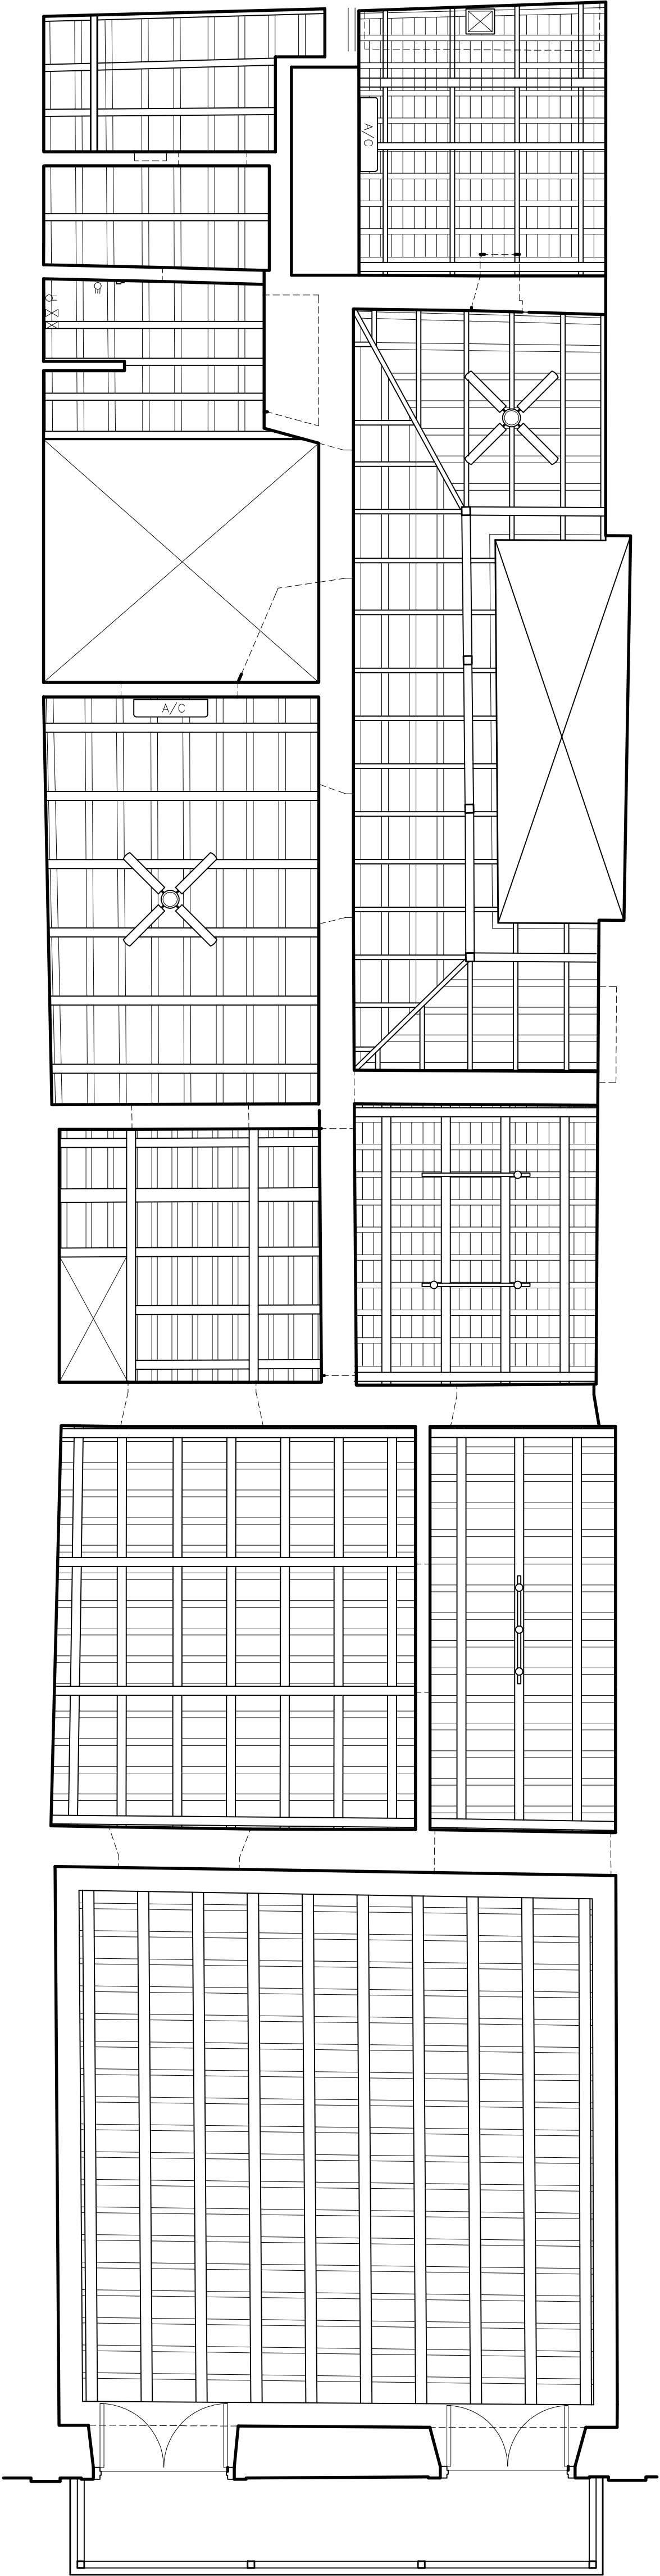

Second Floor Plan
Reflected Ceiling

Scale: 1/4"=1'-0"

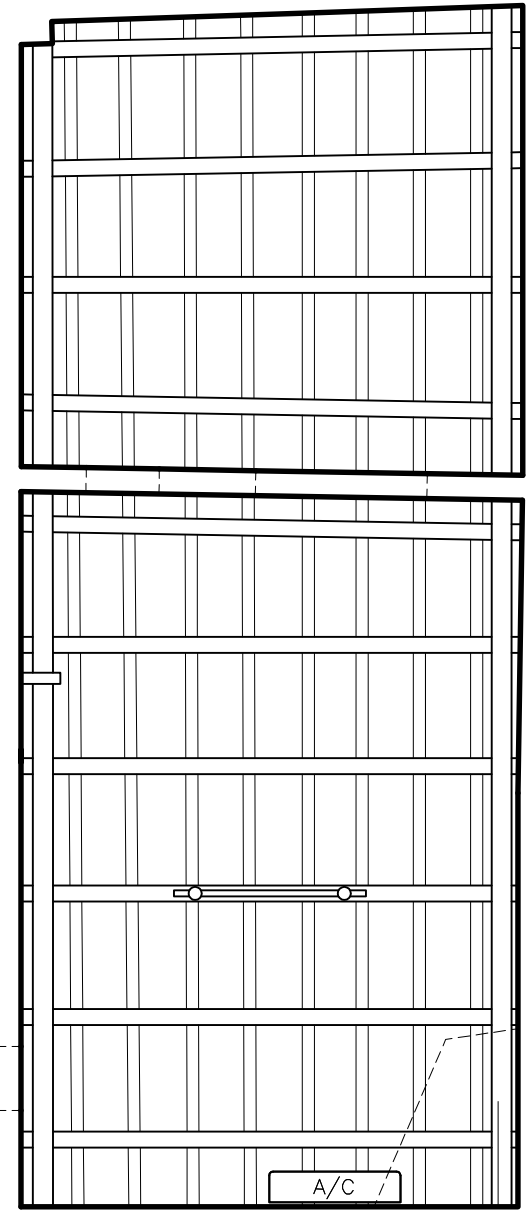

Mezzanine
Reflected Ceiling

Scale: 1/4"=1'-0"

OWNER:

Cherif Medawar

CONSULTANTS

Asa Rodenas Lago Screenfeld

(a) (b) (c) 

PROJECT:

#207 Del Cristo St., Old San Juan
As Built Drawings
San Juan, P.R.

REVISIONS

NO.	DATE
1	
2	
3	
4	
5	

NOTES / PERMITS

DATE: October 18, 2016

Existing
Rfl. Ceiling
(As Built)

HOTAS: