

OWNER:
Mr. Cheif Meddwar

CONSULTANTS
Ara, Rodenas Logo Engenharia
(11) 3262-7100 / (11) 3262-7101

PROJECT:

#201 Tanca Proposed Floor Plan

REVISIONS	
NO.	DATE
1	
2	
3	
4	
5	


NOTES / PERMITS

DATE: November 19, 2021

Proposed
Floor Plan


HOTAS

A-1

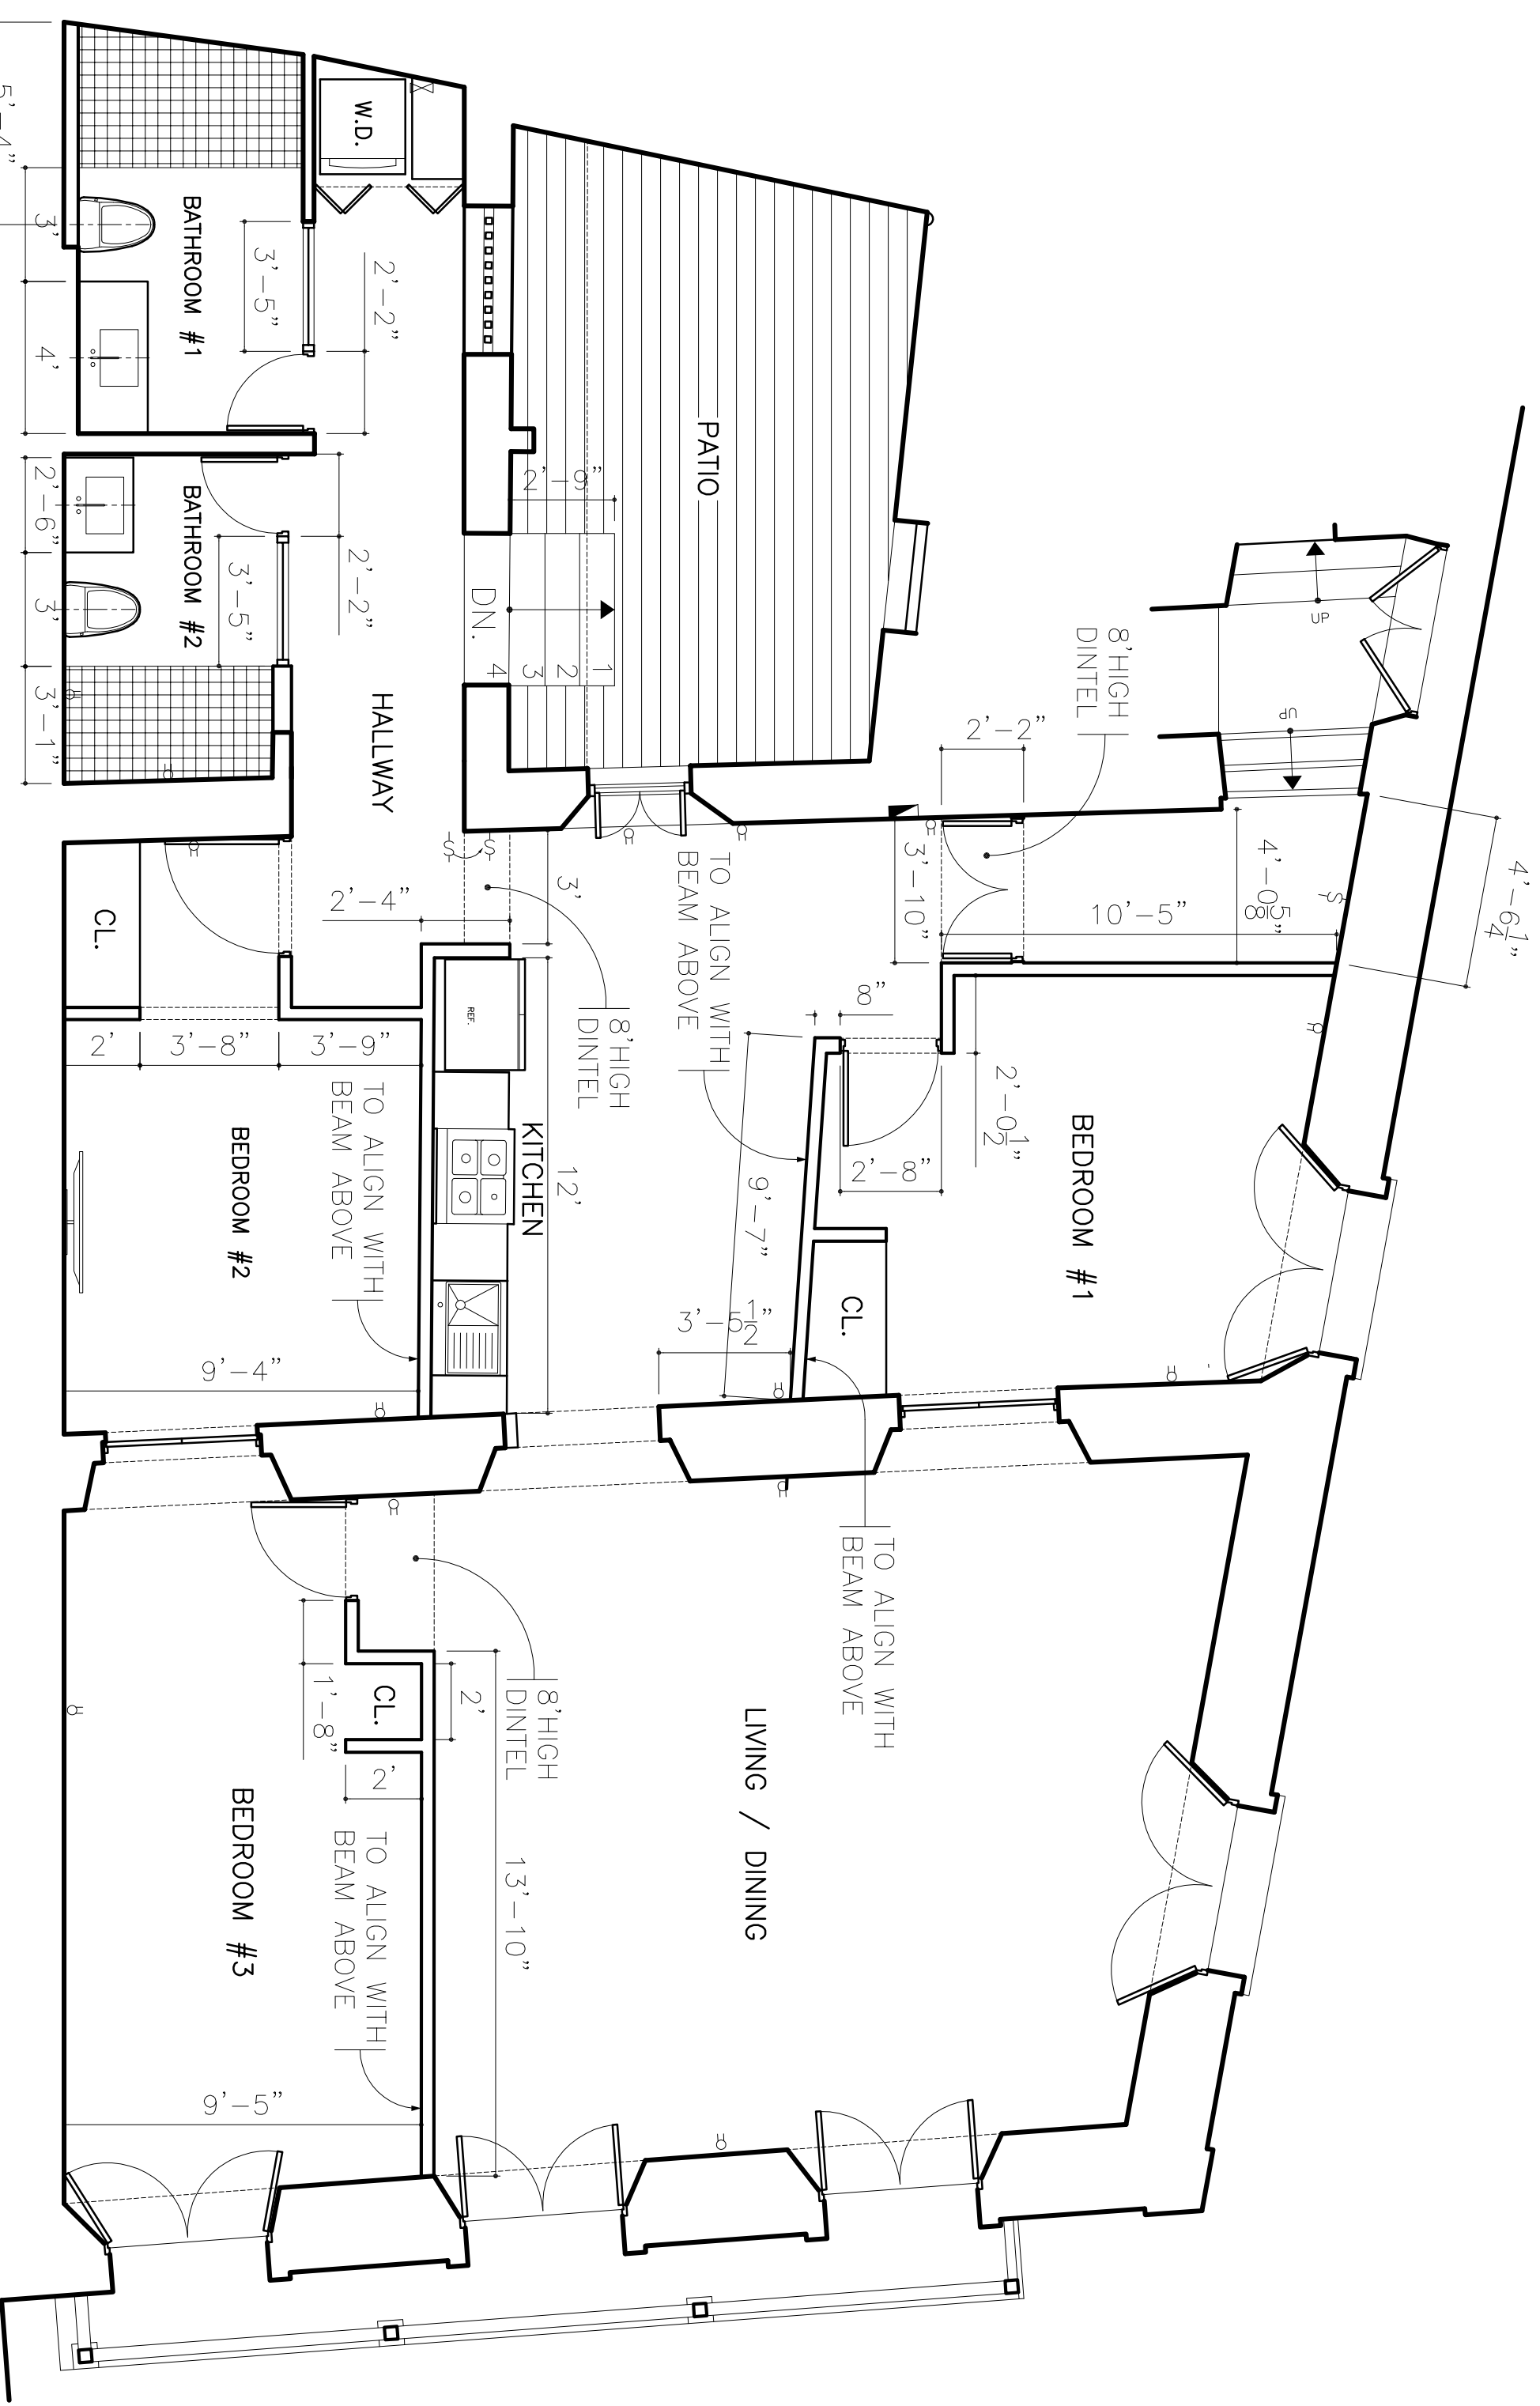


Proposed 2nd Level Floor Plan

Scale: 1/8" = 1'-0"

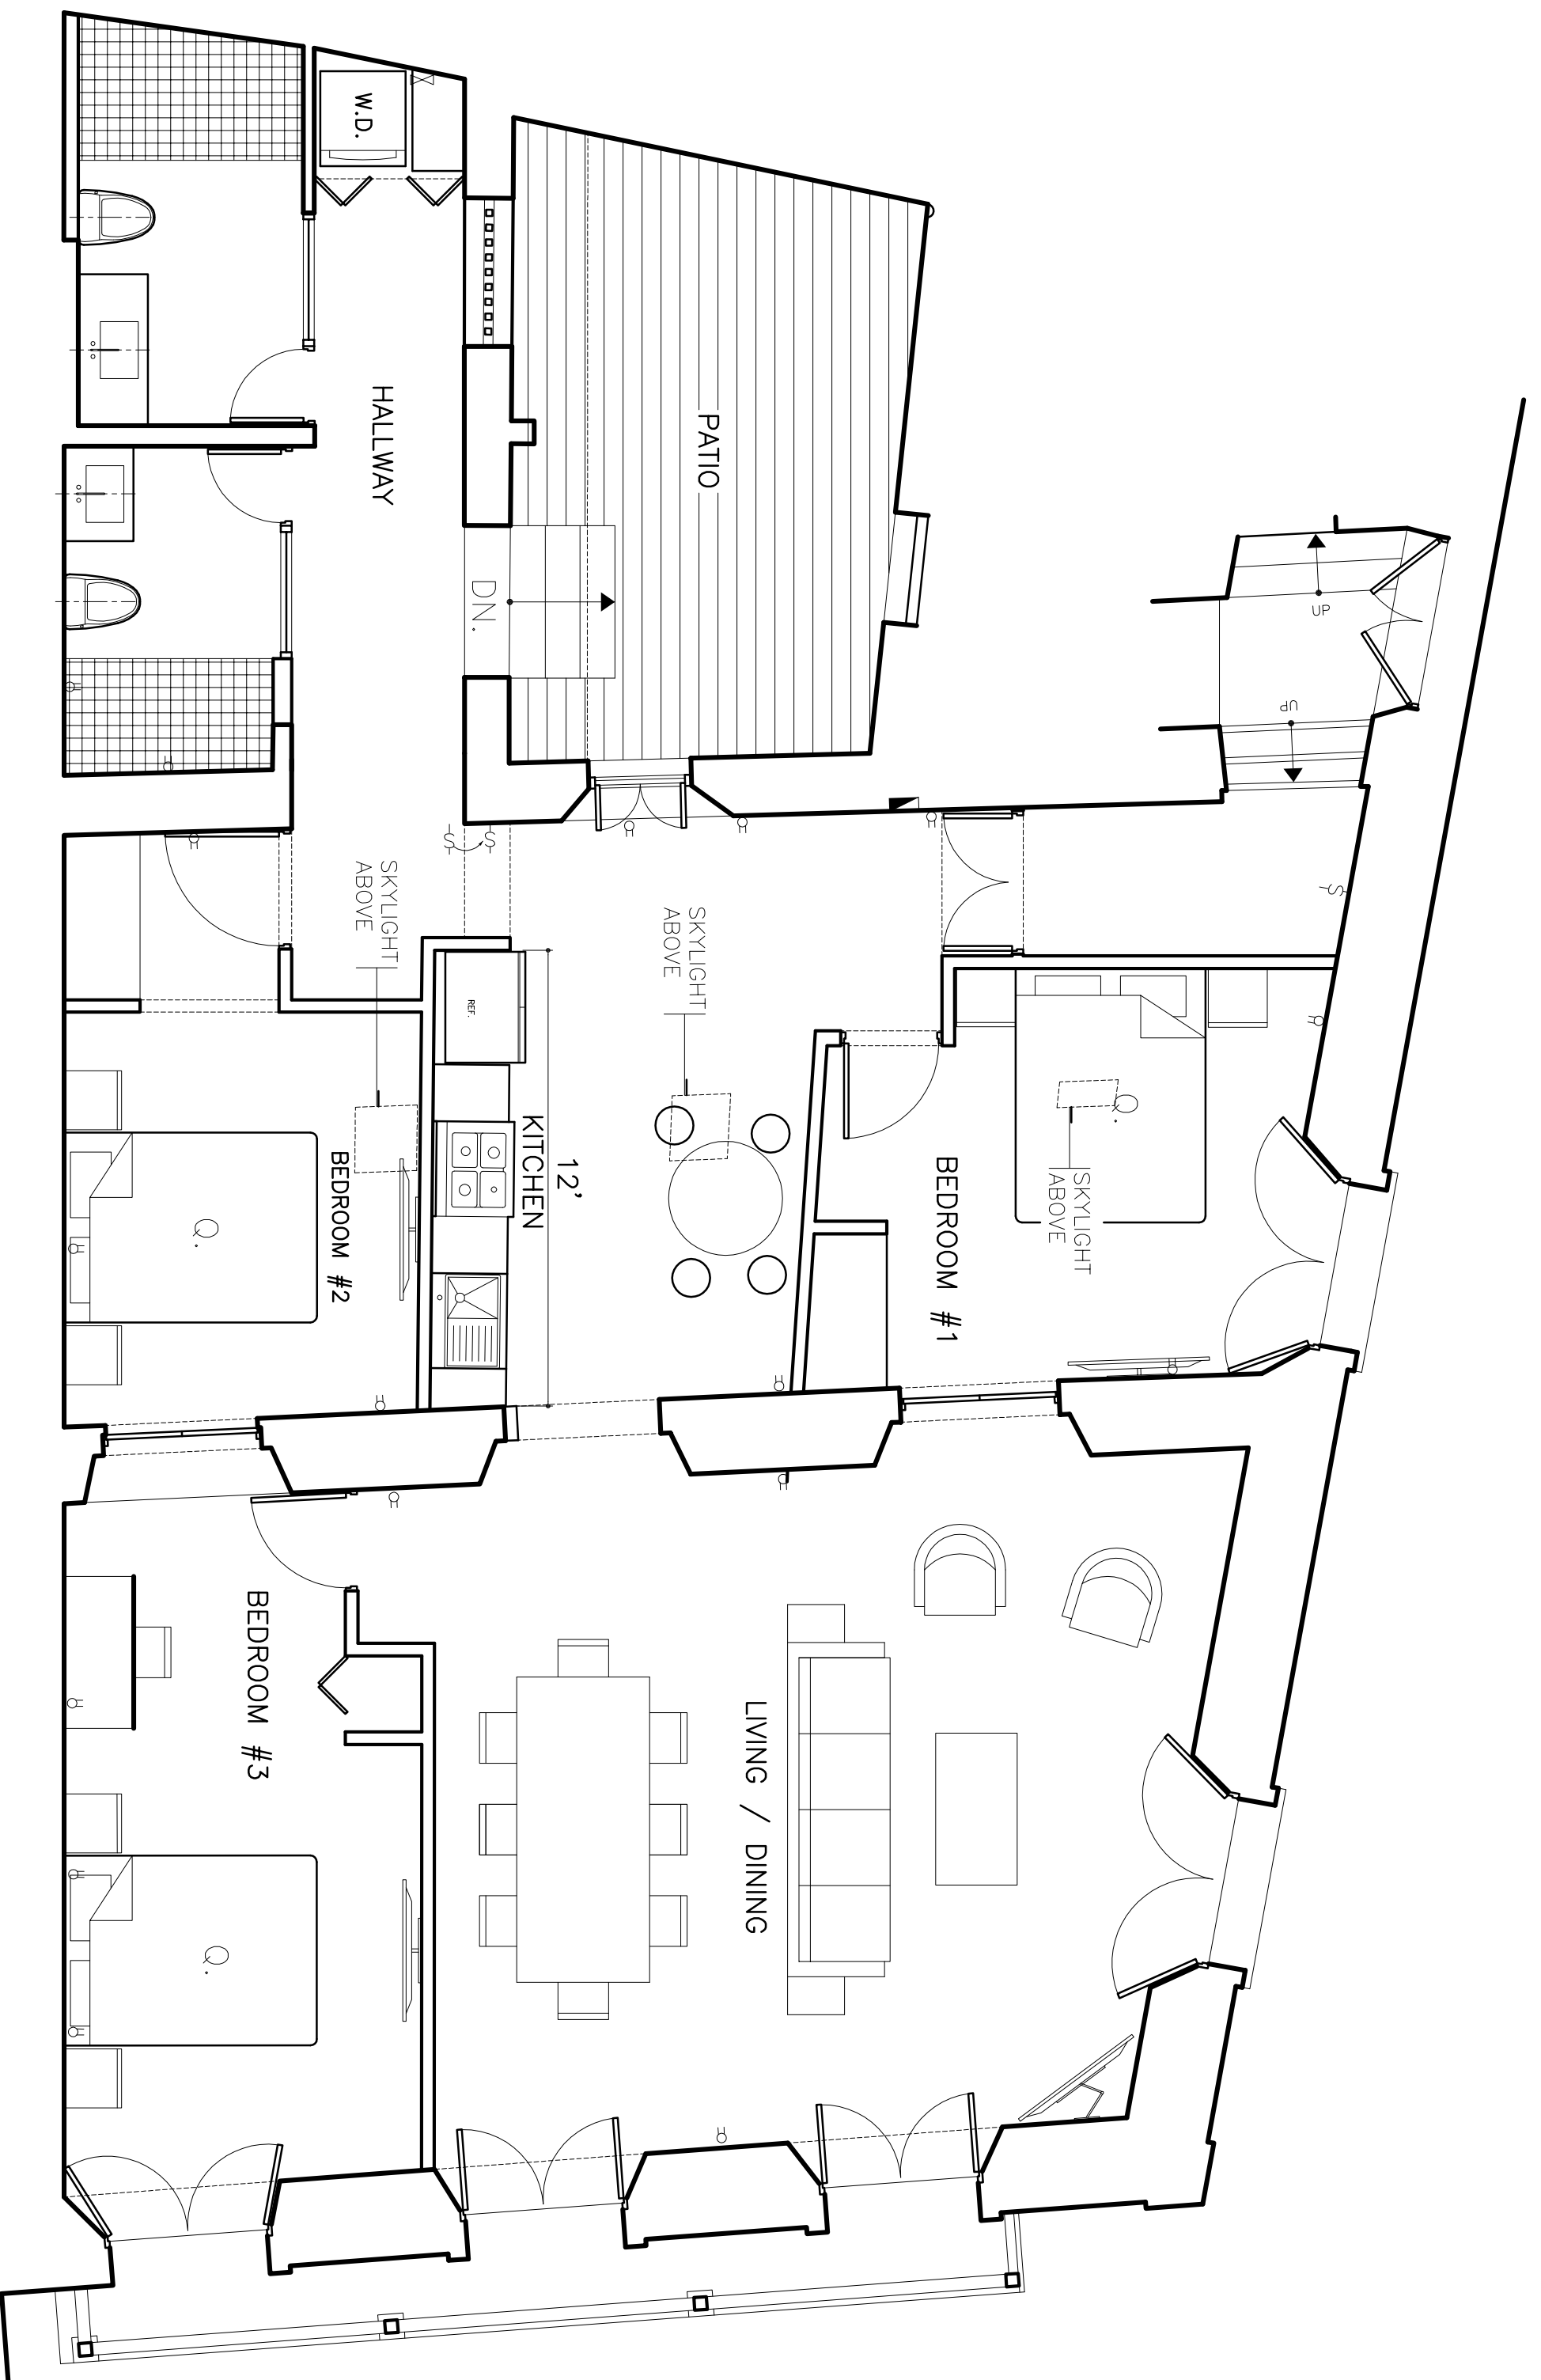

Proposed 2nd Level Furniture Layout

Scale: 1/4" = 1'-0"

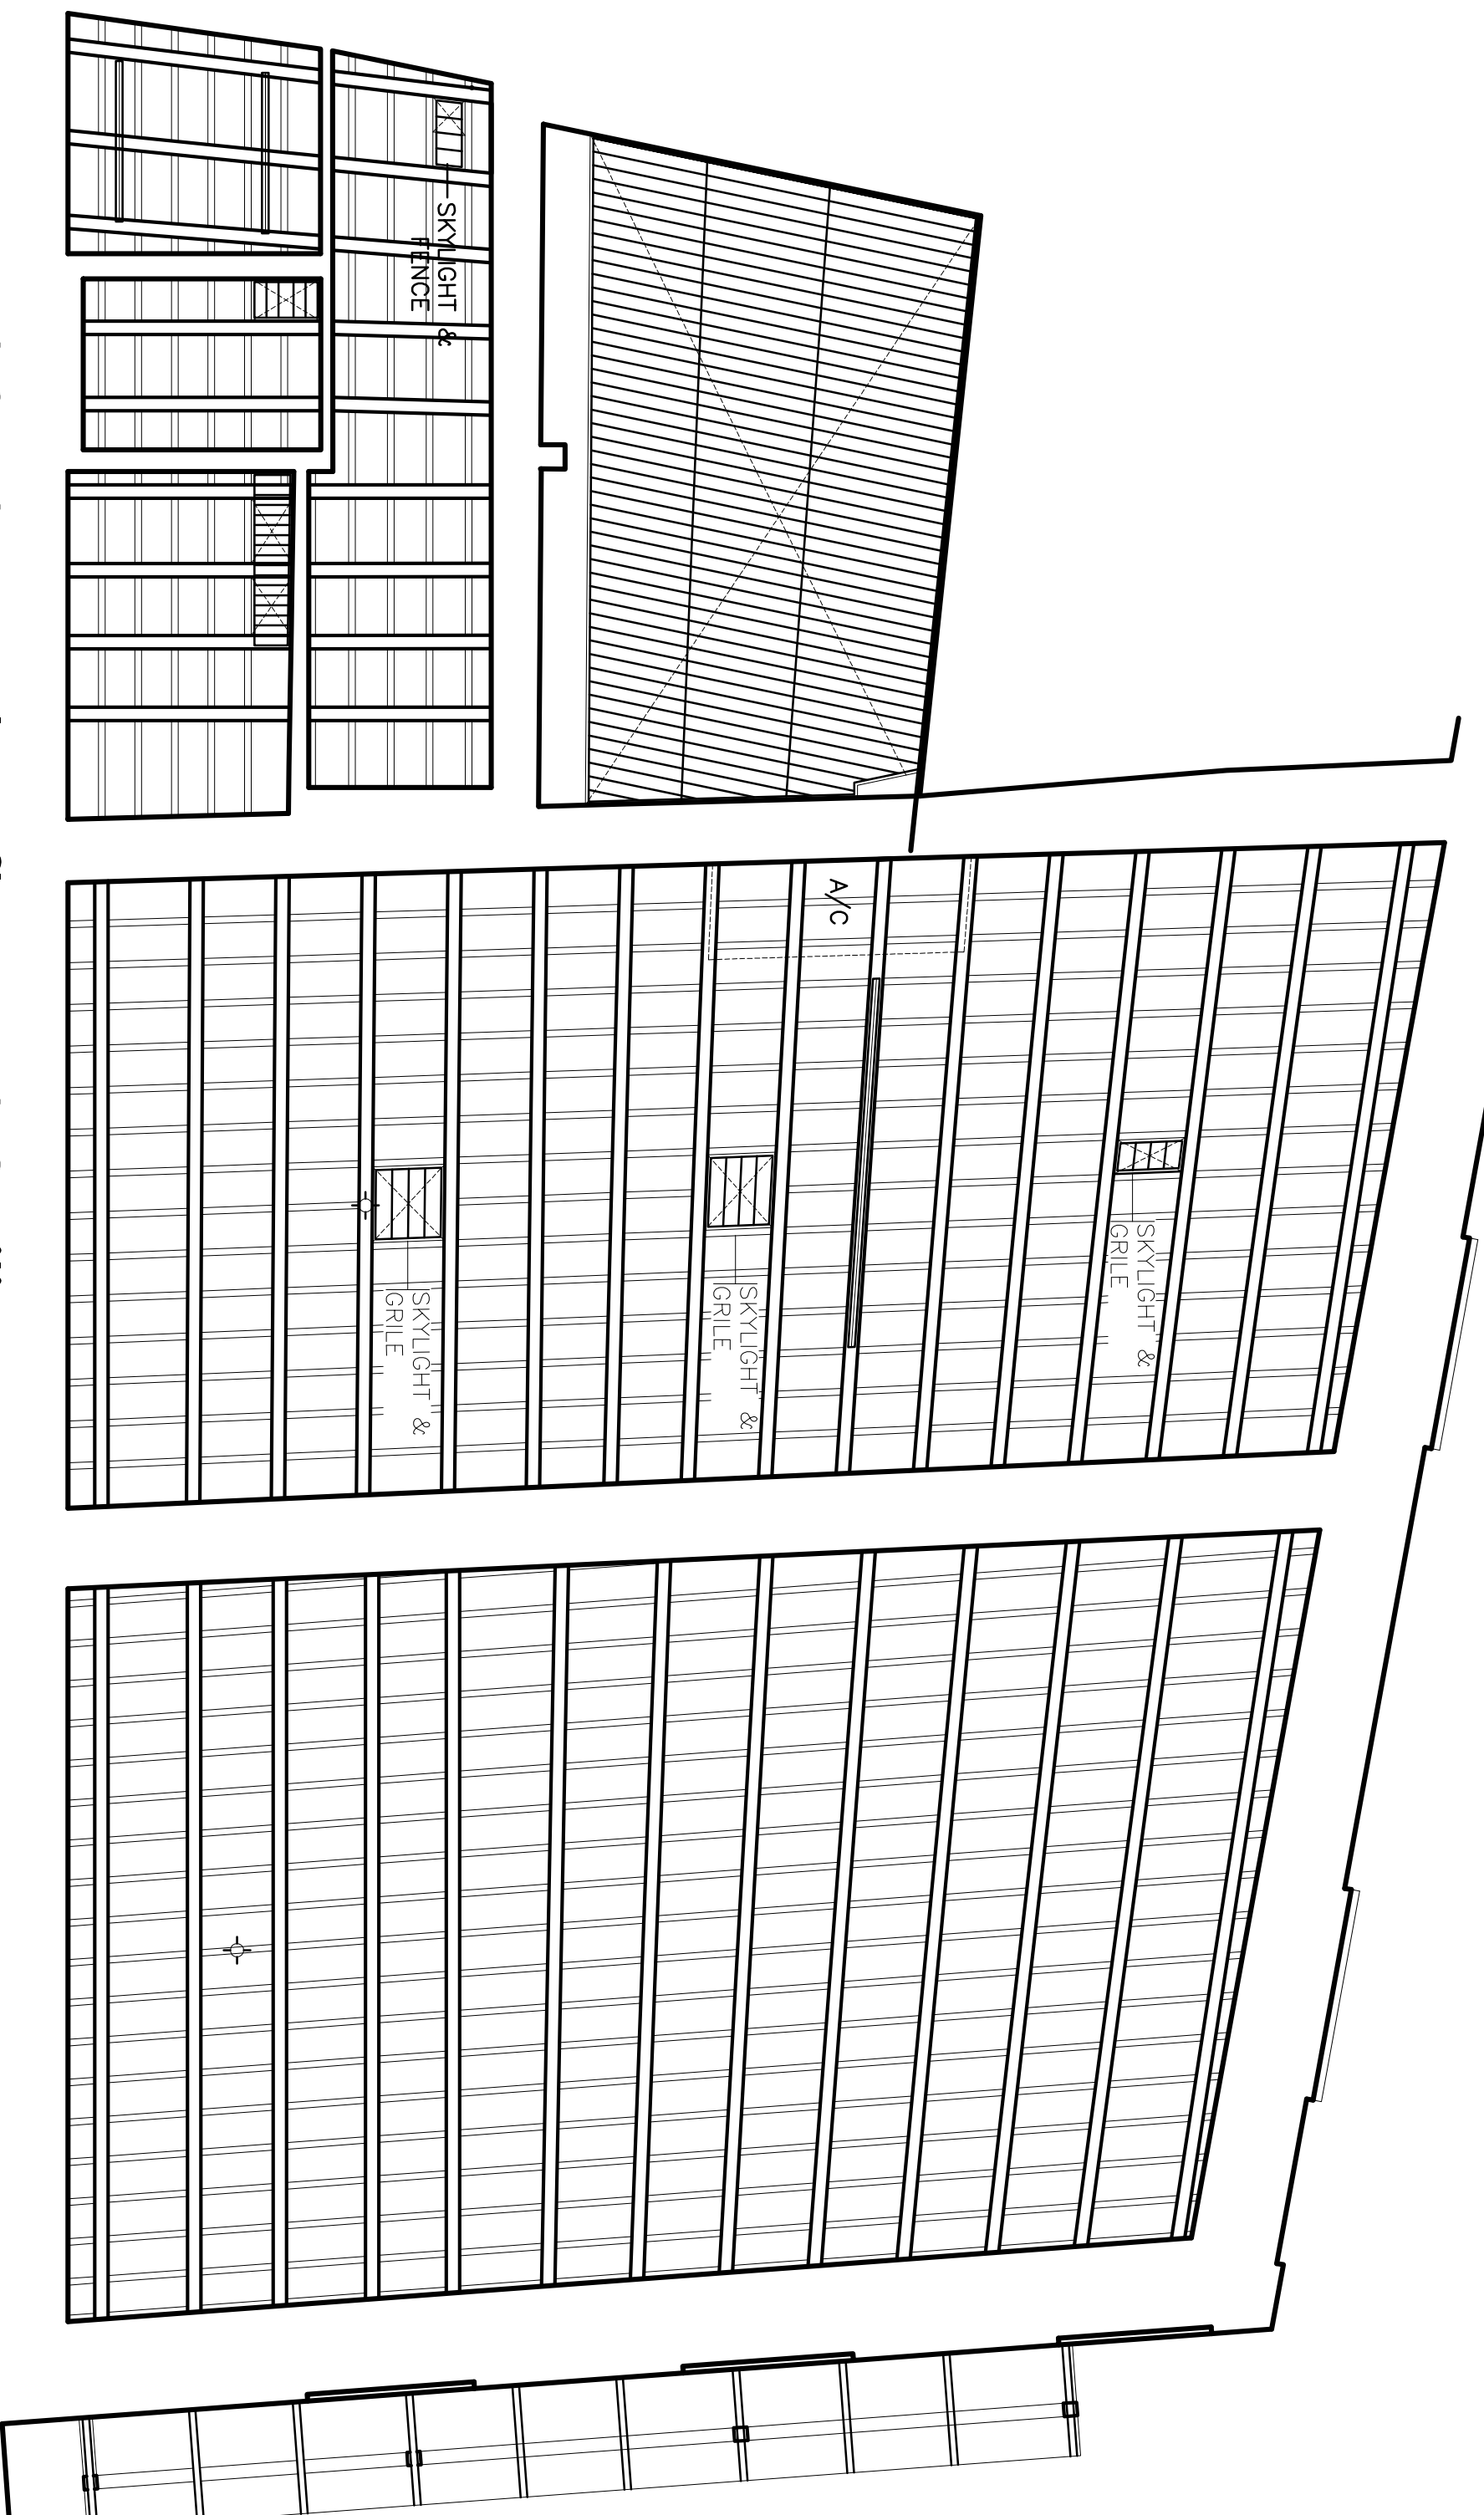

Proposed 2nd Level Reflected Ceiling

Scale: 1/4" = 1'-0"