


Ground Floor
Proposed Schematic Plan

Scale: 1/4" = 1'-0"

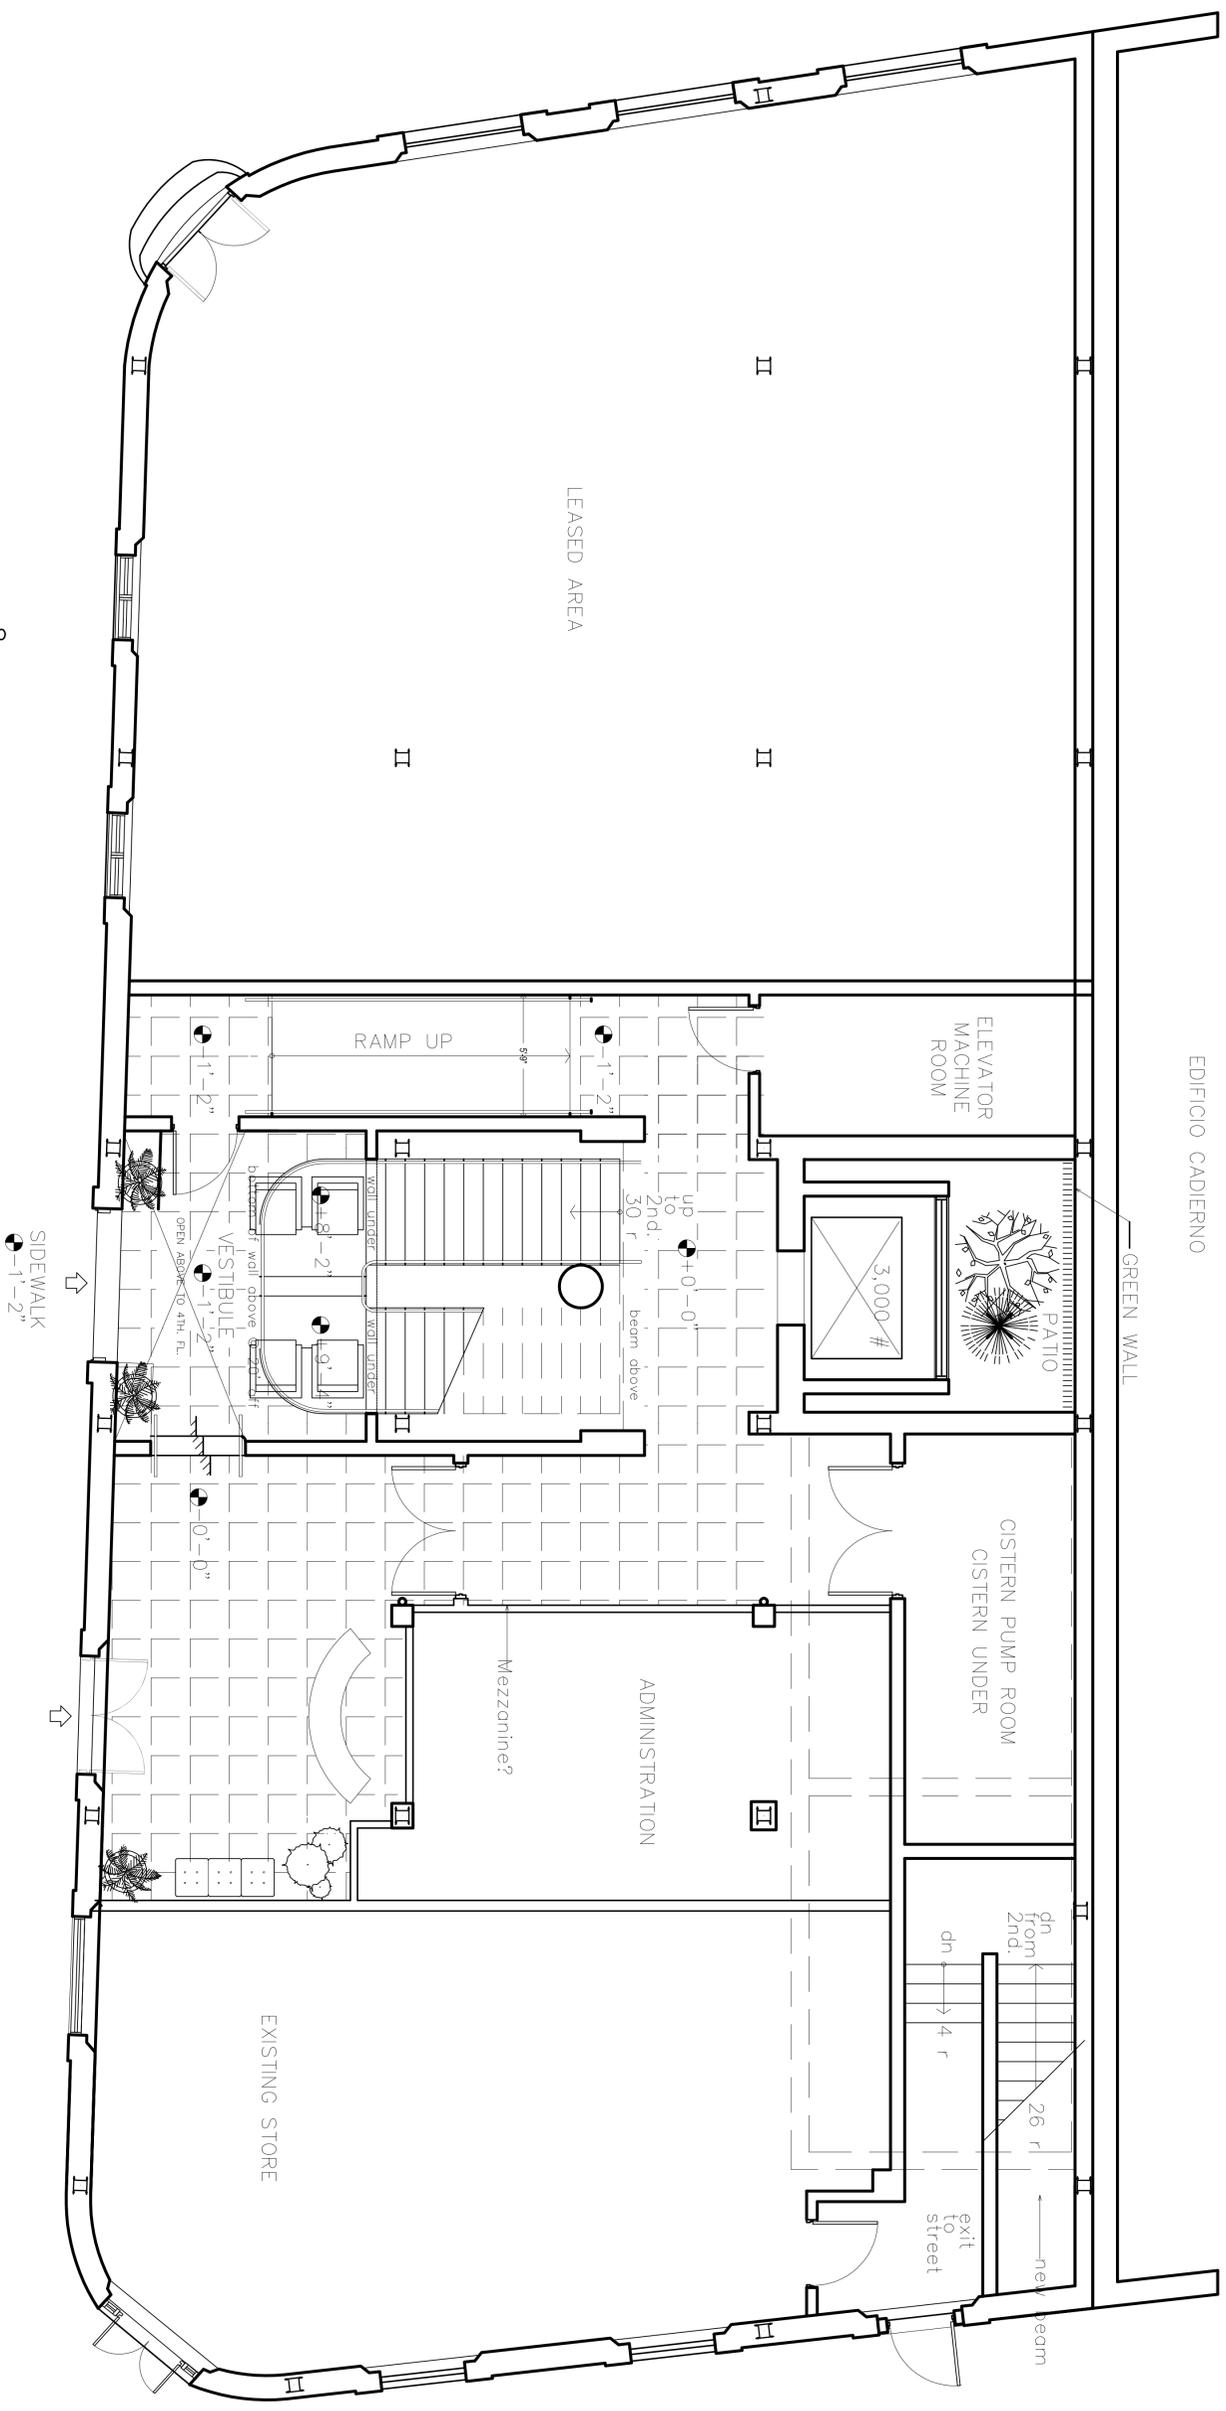

EDIFICIO CADIerno

GREEN WALL

ELEVATOR
MACHINE
ROOM

PATIO

CISTERN PUMP ROOM
CISTERN UNDER

ADMINISTRATION

Mezzanine?

EXISTING STORE

RAMP UP

VESTIBULE

SIDEWALK

LEASED AREA

OWNER:
Chief Medzowar

CONSULTANT:
Arq. Rodolfo Luis Schemmold
(839.304.2879 / rlschemmold@gmail.com)

PROJECT:

REVISIONS:

NO.	DATE
1	
2	
3	
4	
5	

NOTEPERIMITS:

DATE: NOVEMBER 2019

1ST Floor
Schematic Plan

SHEET#:

300 De La Tanca St.

OLD SAN SAN JUAN

SCH1