




NORTE

RAFAEL PEREZ

SUCN. DE ANGEL MONAGAS

CALLE CRISTO

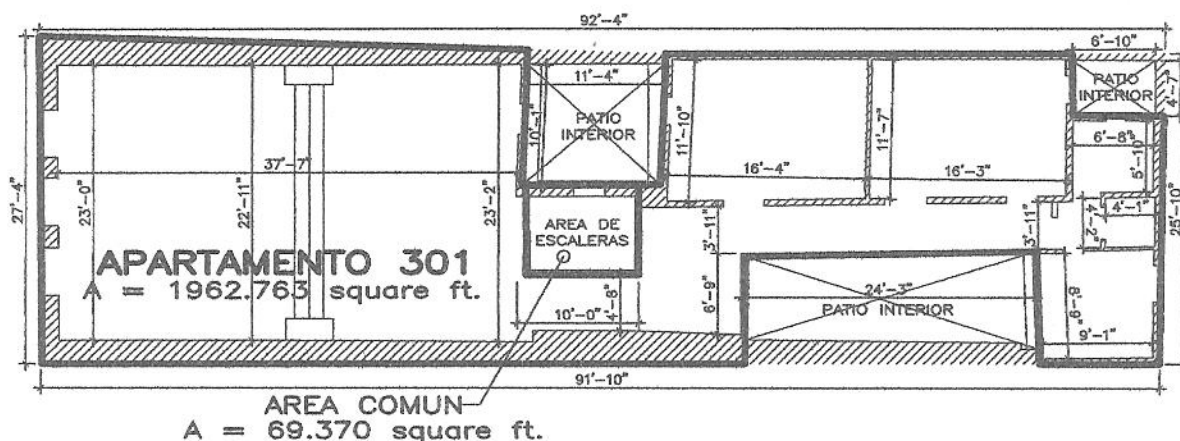

PEDRO CASSO

# PLOT PLAN

1/2

## DESCRIPCION DE LA PROPIEDAD

NORTE RAFAEL PEREZ EN 92'-4  
SUR PEDRO CASSO EN 91'-10"  
ESTE SUCN. DE ANGEL MONAGAS EN 25'-10"  
OESTE CALLE CRISTO EN 27'-4"  
AREA A = 1962.763 square ft.

## CERTIFICACION:

JOSE L. TORRES LOURIDO P.E.  
INGENIERO, LICENCIA NUM. 5463  
(787) 922-5313 jlteng@hotmail.com

DIRECCION CALLE DEL CRISTO  
#213, SAN JUAN, PR  
ESCALA 1/16" = 1'-0"  
FECHA 31/AGOSTO/2007

I certify that this survey was prepared after a careful legal and on the ground inspection of the property; that the improvements of the property are situated wholly within the lot lines so that no portions of such improvements encroach upon adjoining properties, street, or right of way; that no improvements upon adjoining properties encroach upon said property and that there are no easement except on shown. I further certify that this survey was made in accordance with the minimum standard detail requirements for land title survey jointly established and adopted by A.T.A. and A.C.S.M. in 1962.